

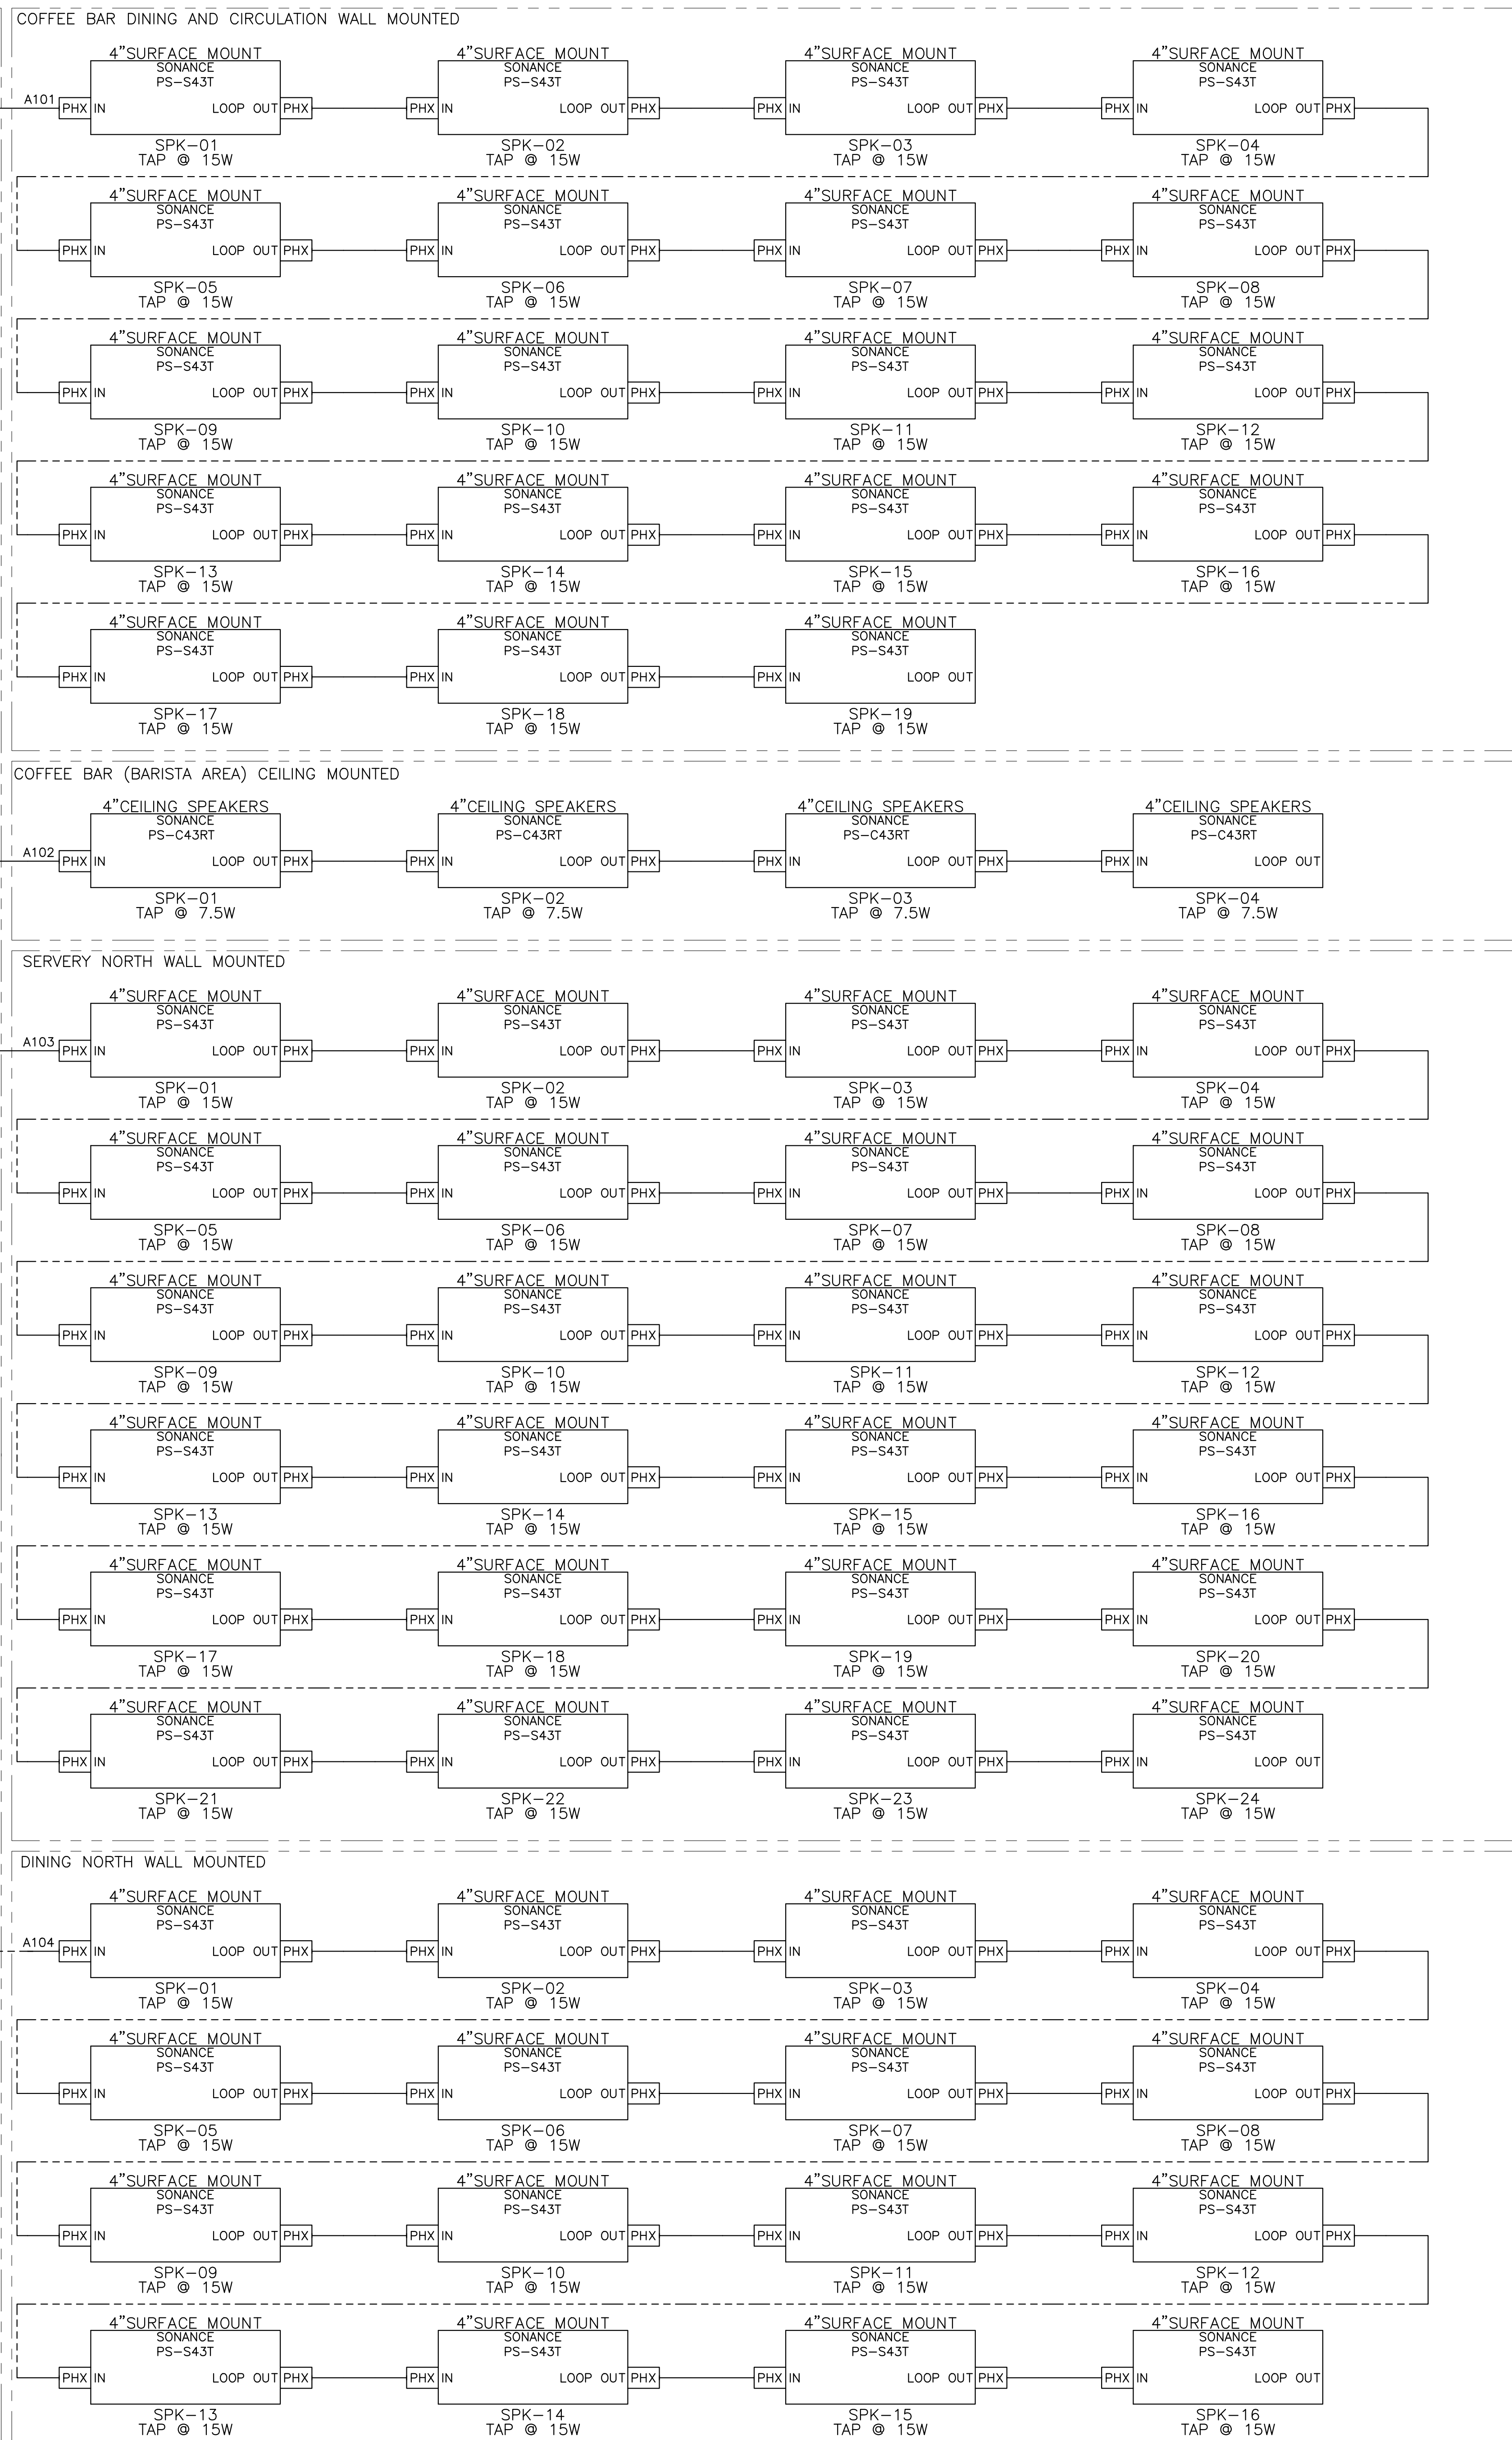
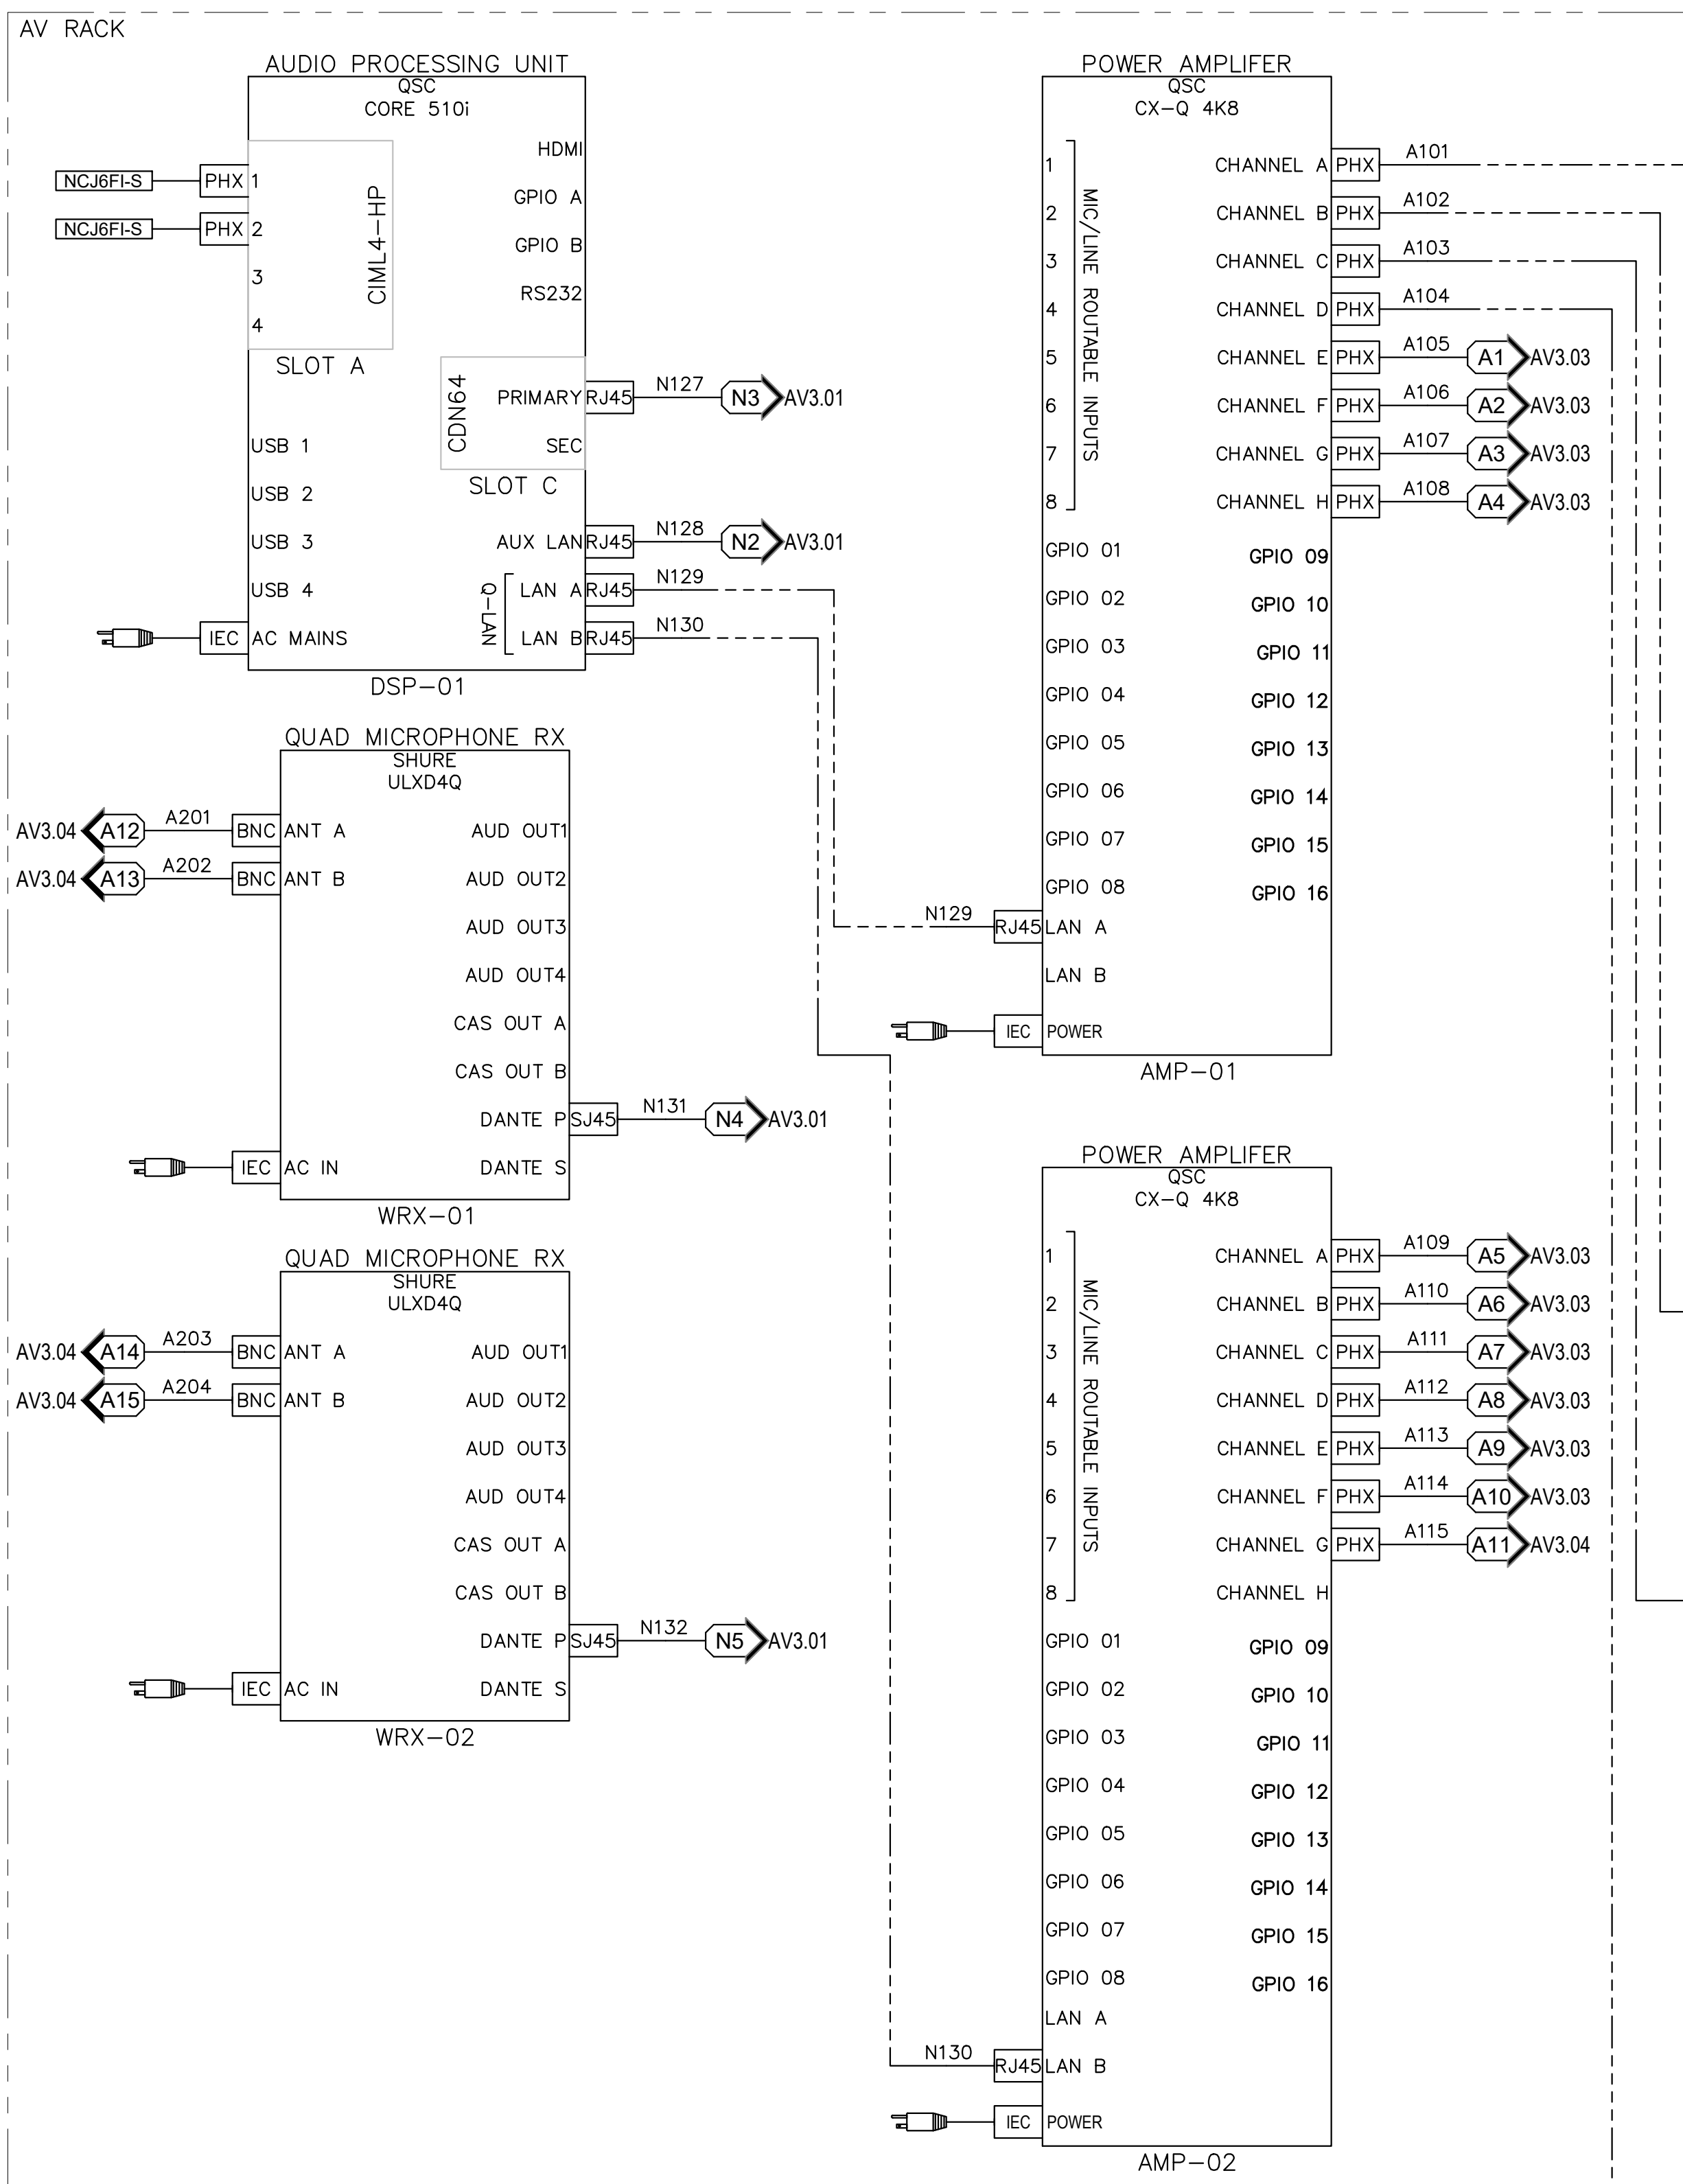


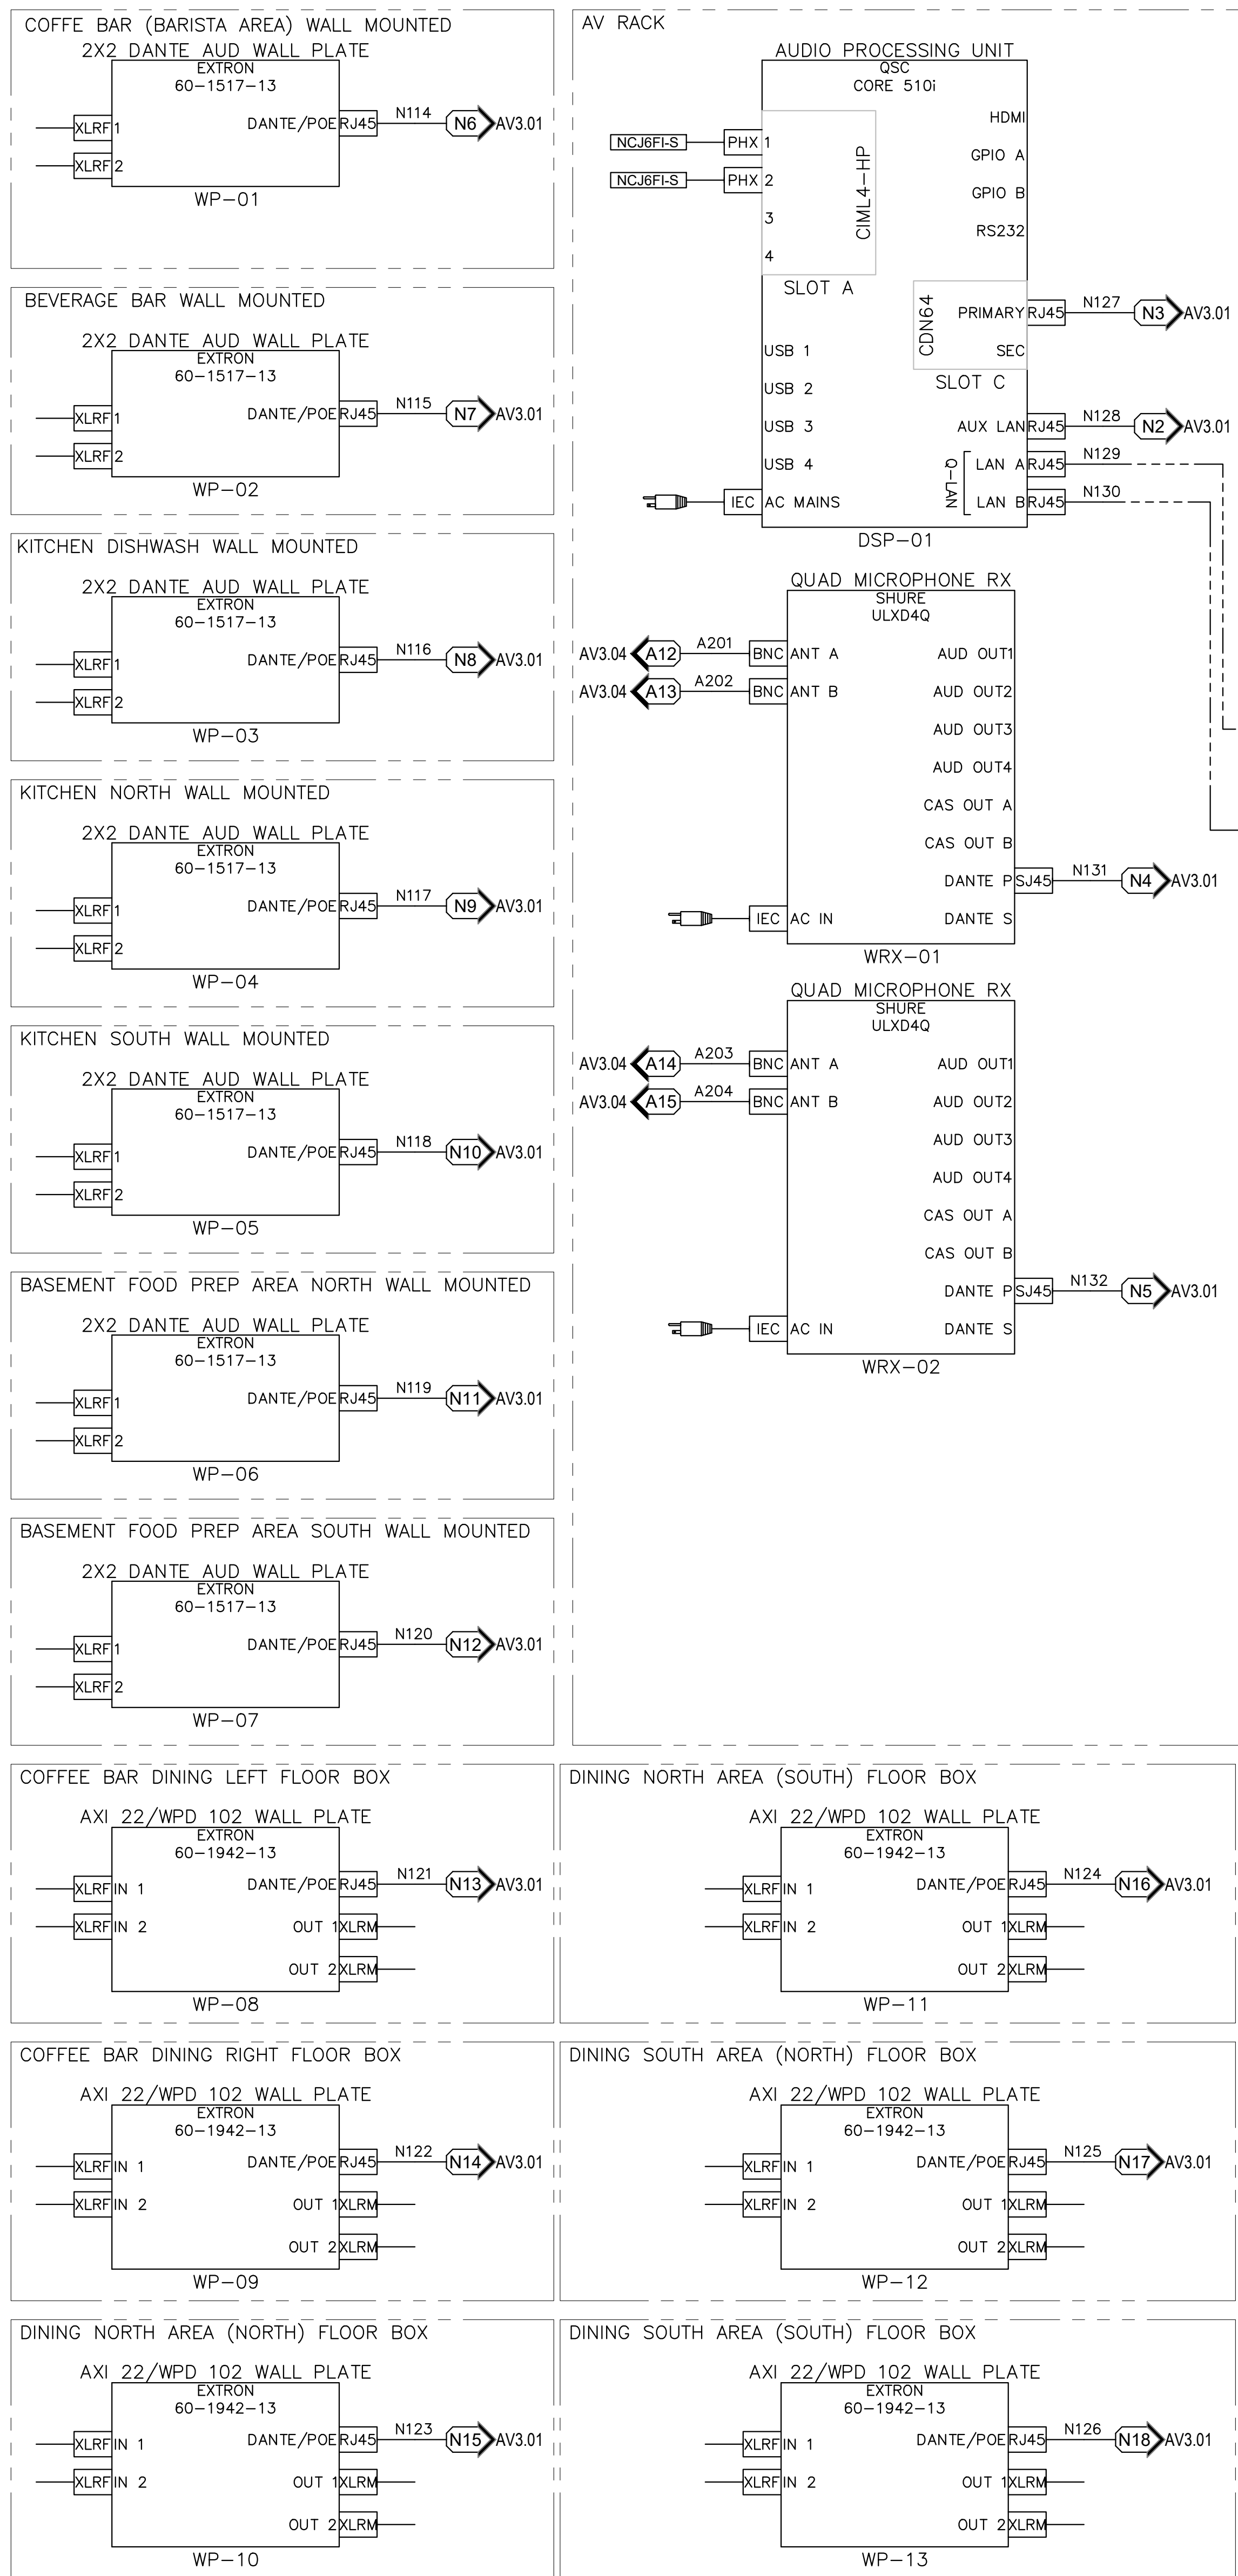

© COPYRIGHT 2019
THE INFORMATION CONTAINED IN
THIS DRAWING IS PROPRIETARY
AND SHALL NOT BE USED,
REPRODUCED, TRANSMITTED, OR
OTHERWISE DISCLOSED WITHOUT
THE EXPRESSED WRITTEN CONSENT
OF MCA COMMUNICATIONS, INC.

1	2021-06-04	INFRASTRUCTURE SHOP DRAWINGS

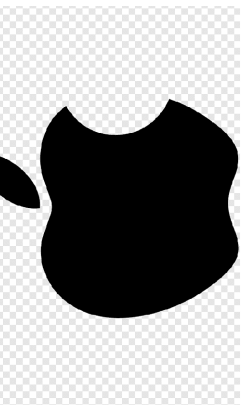


APPLE CAPSTONE PHASE 1
AUDIOVISUAL SHOP DRAWINGS


CAFE
AREA
AUDIO ONE LINE

AV3.02


SERVERY EAST WALL MOUNTED

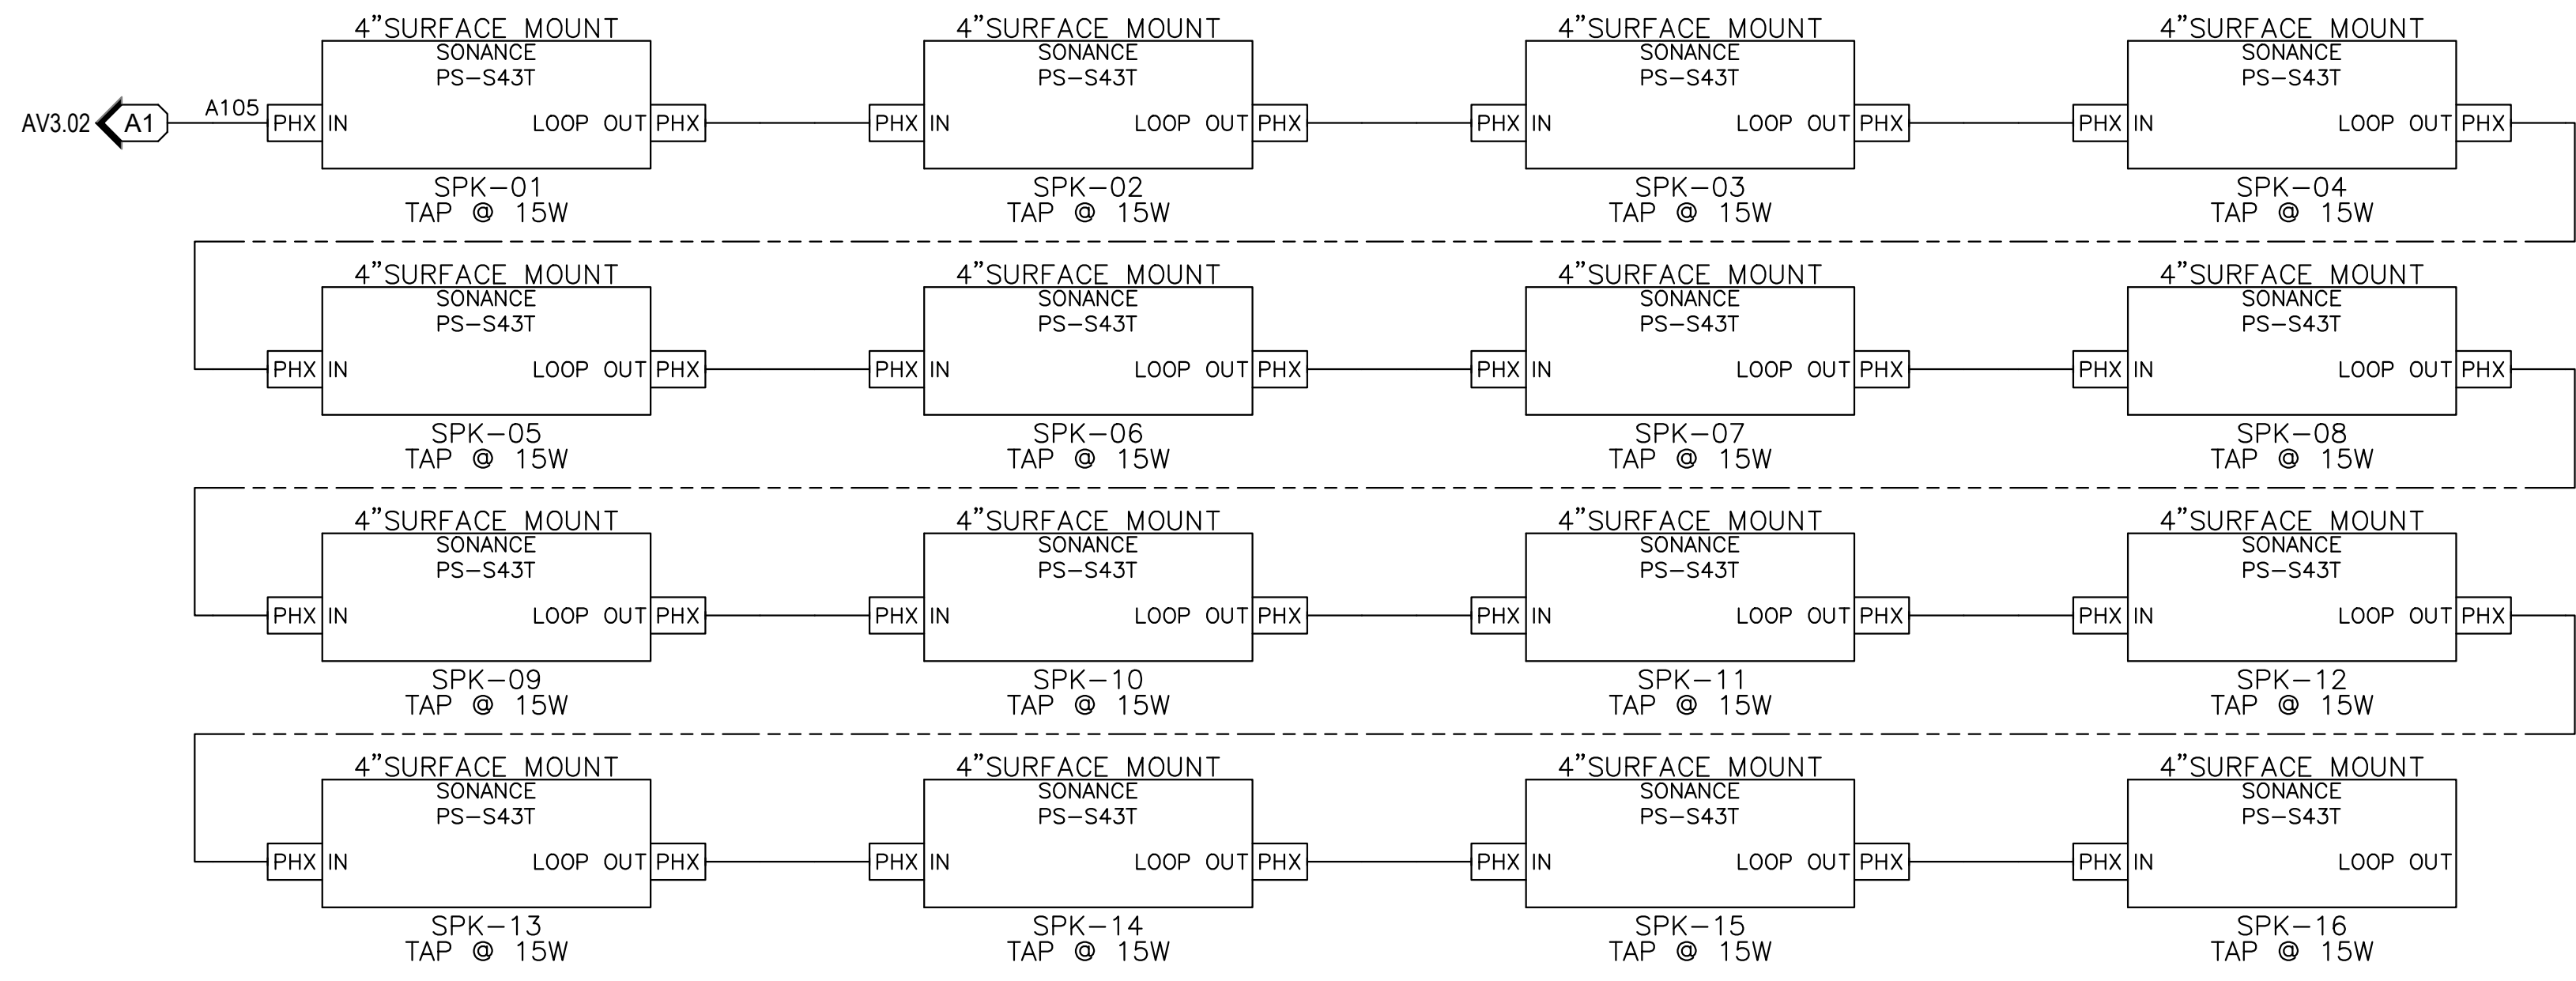


BEVERAGE BAR CEILING MOUNTED

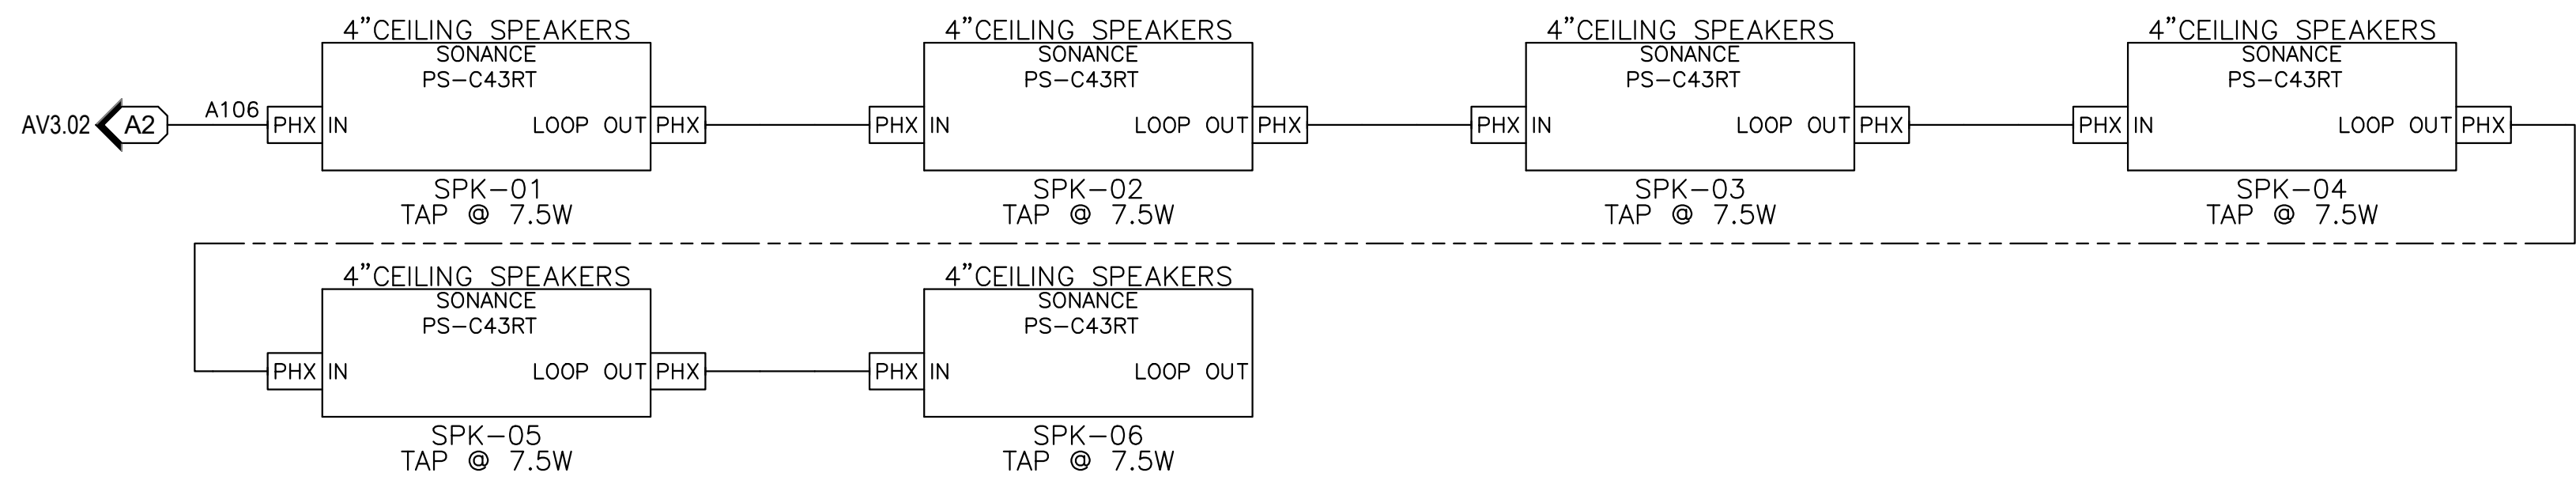


DINING SOUTH WALL MOUNTED

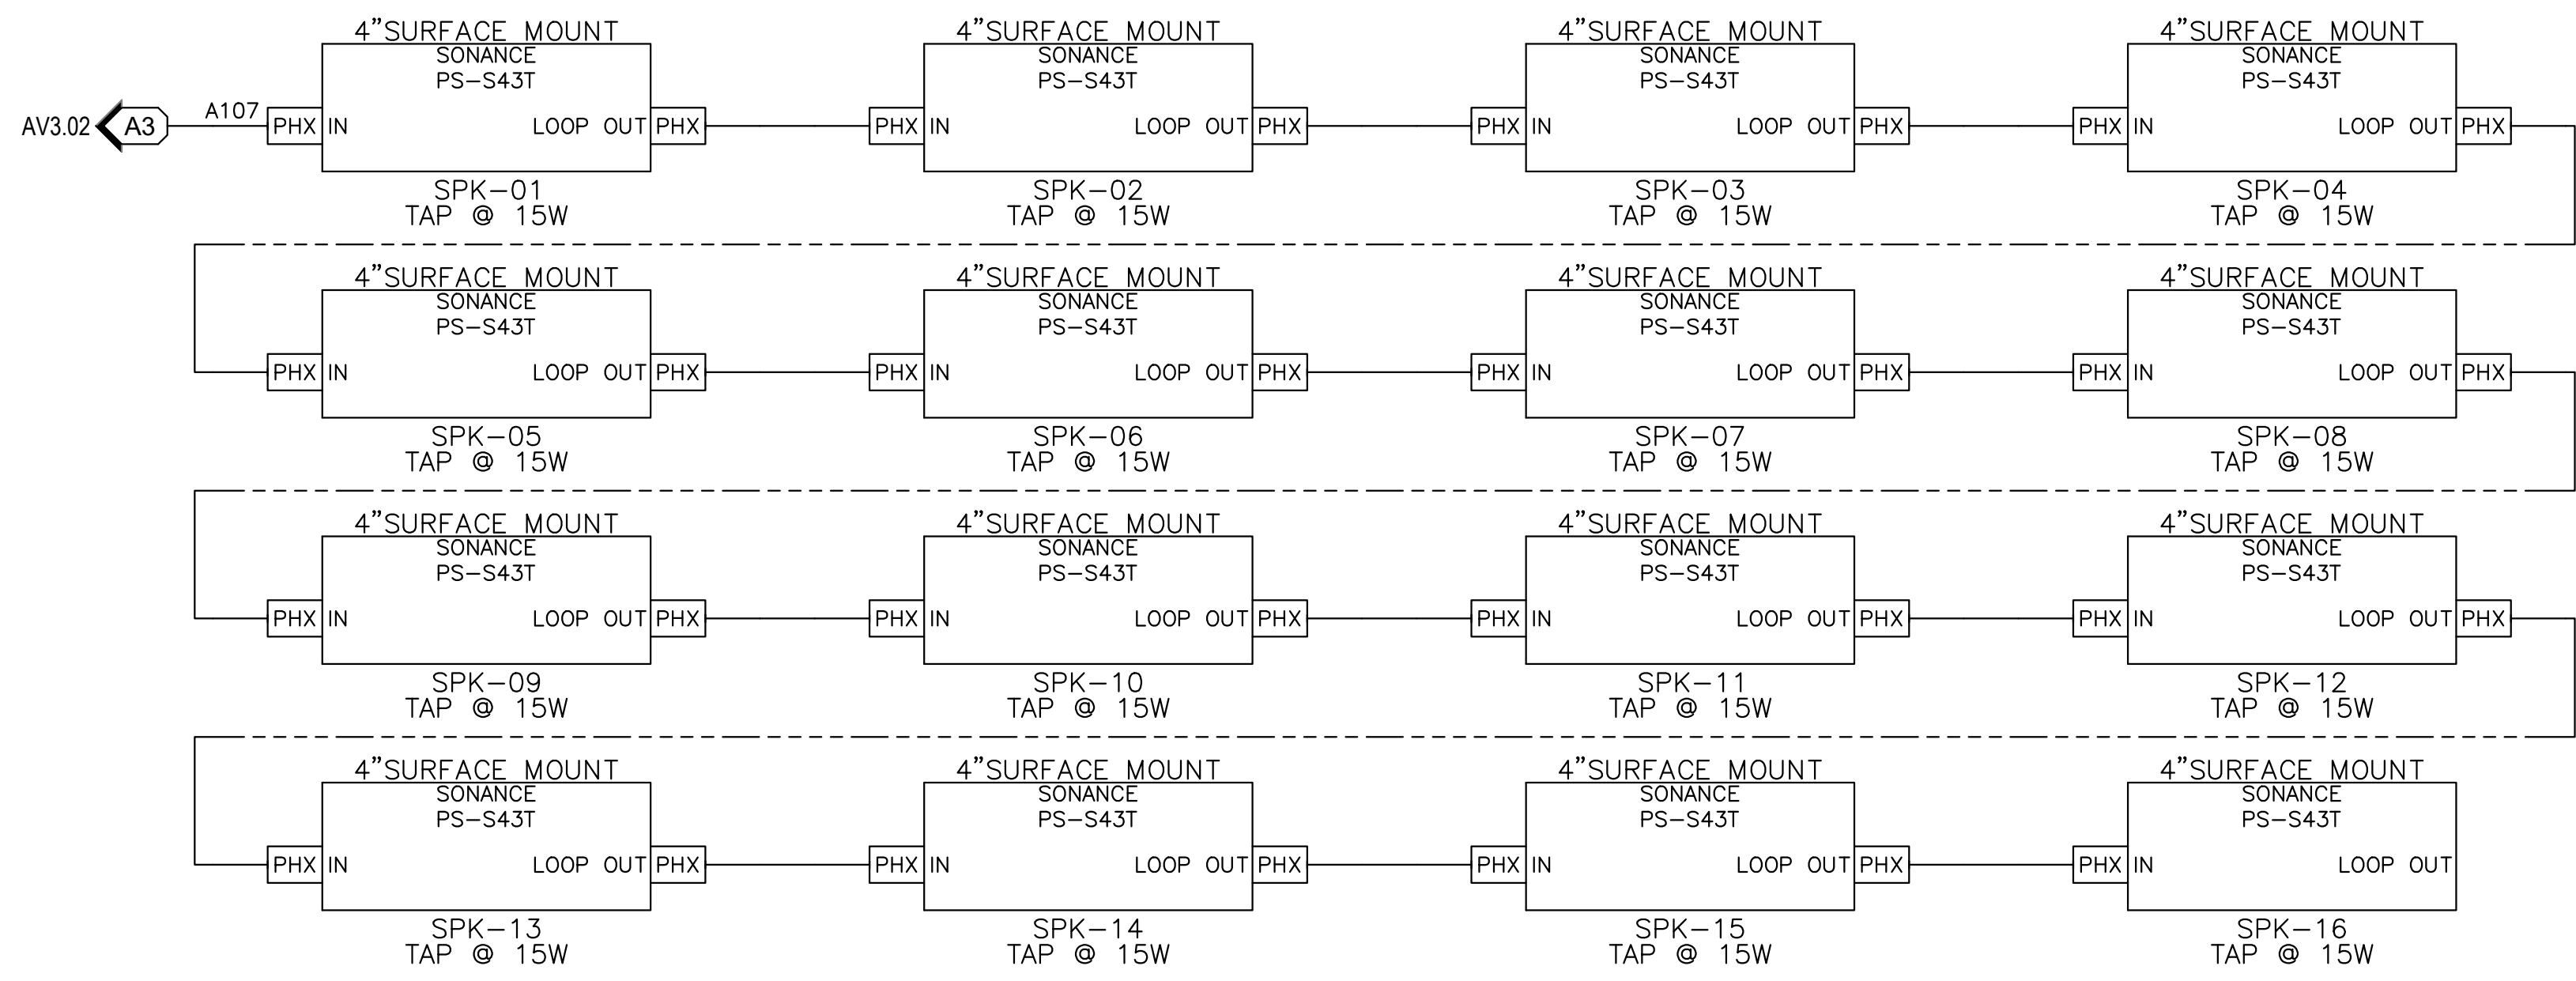


SERVERY SOUTH WALL MOUNTED

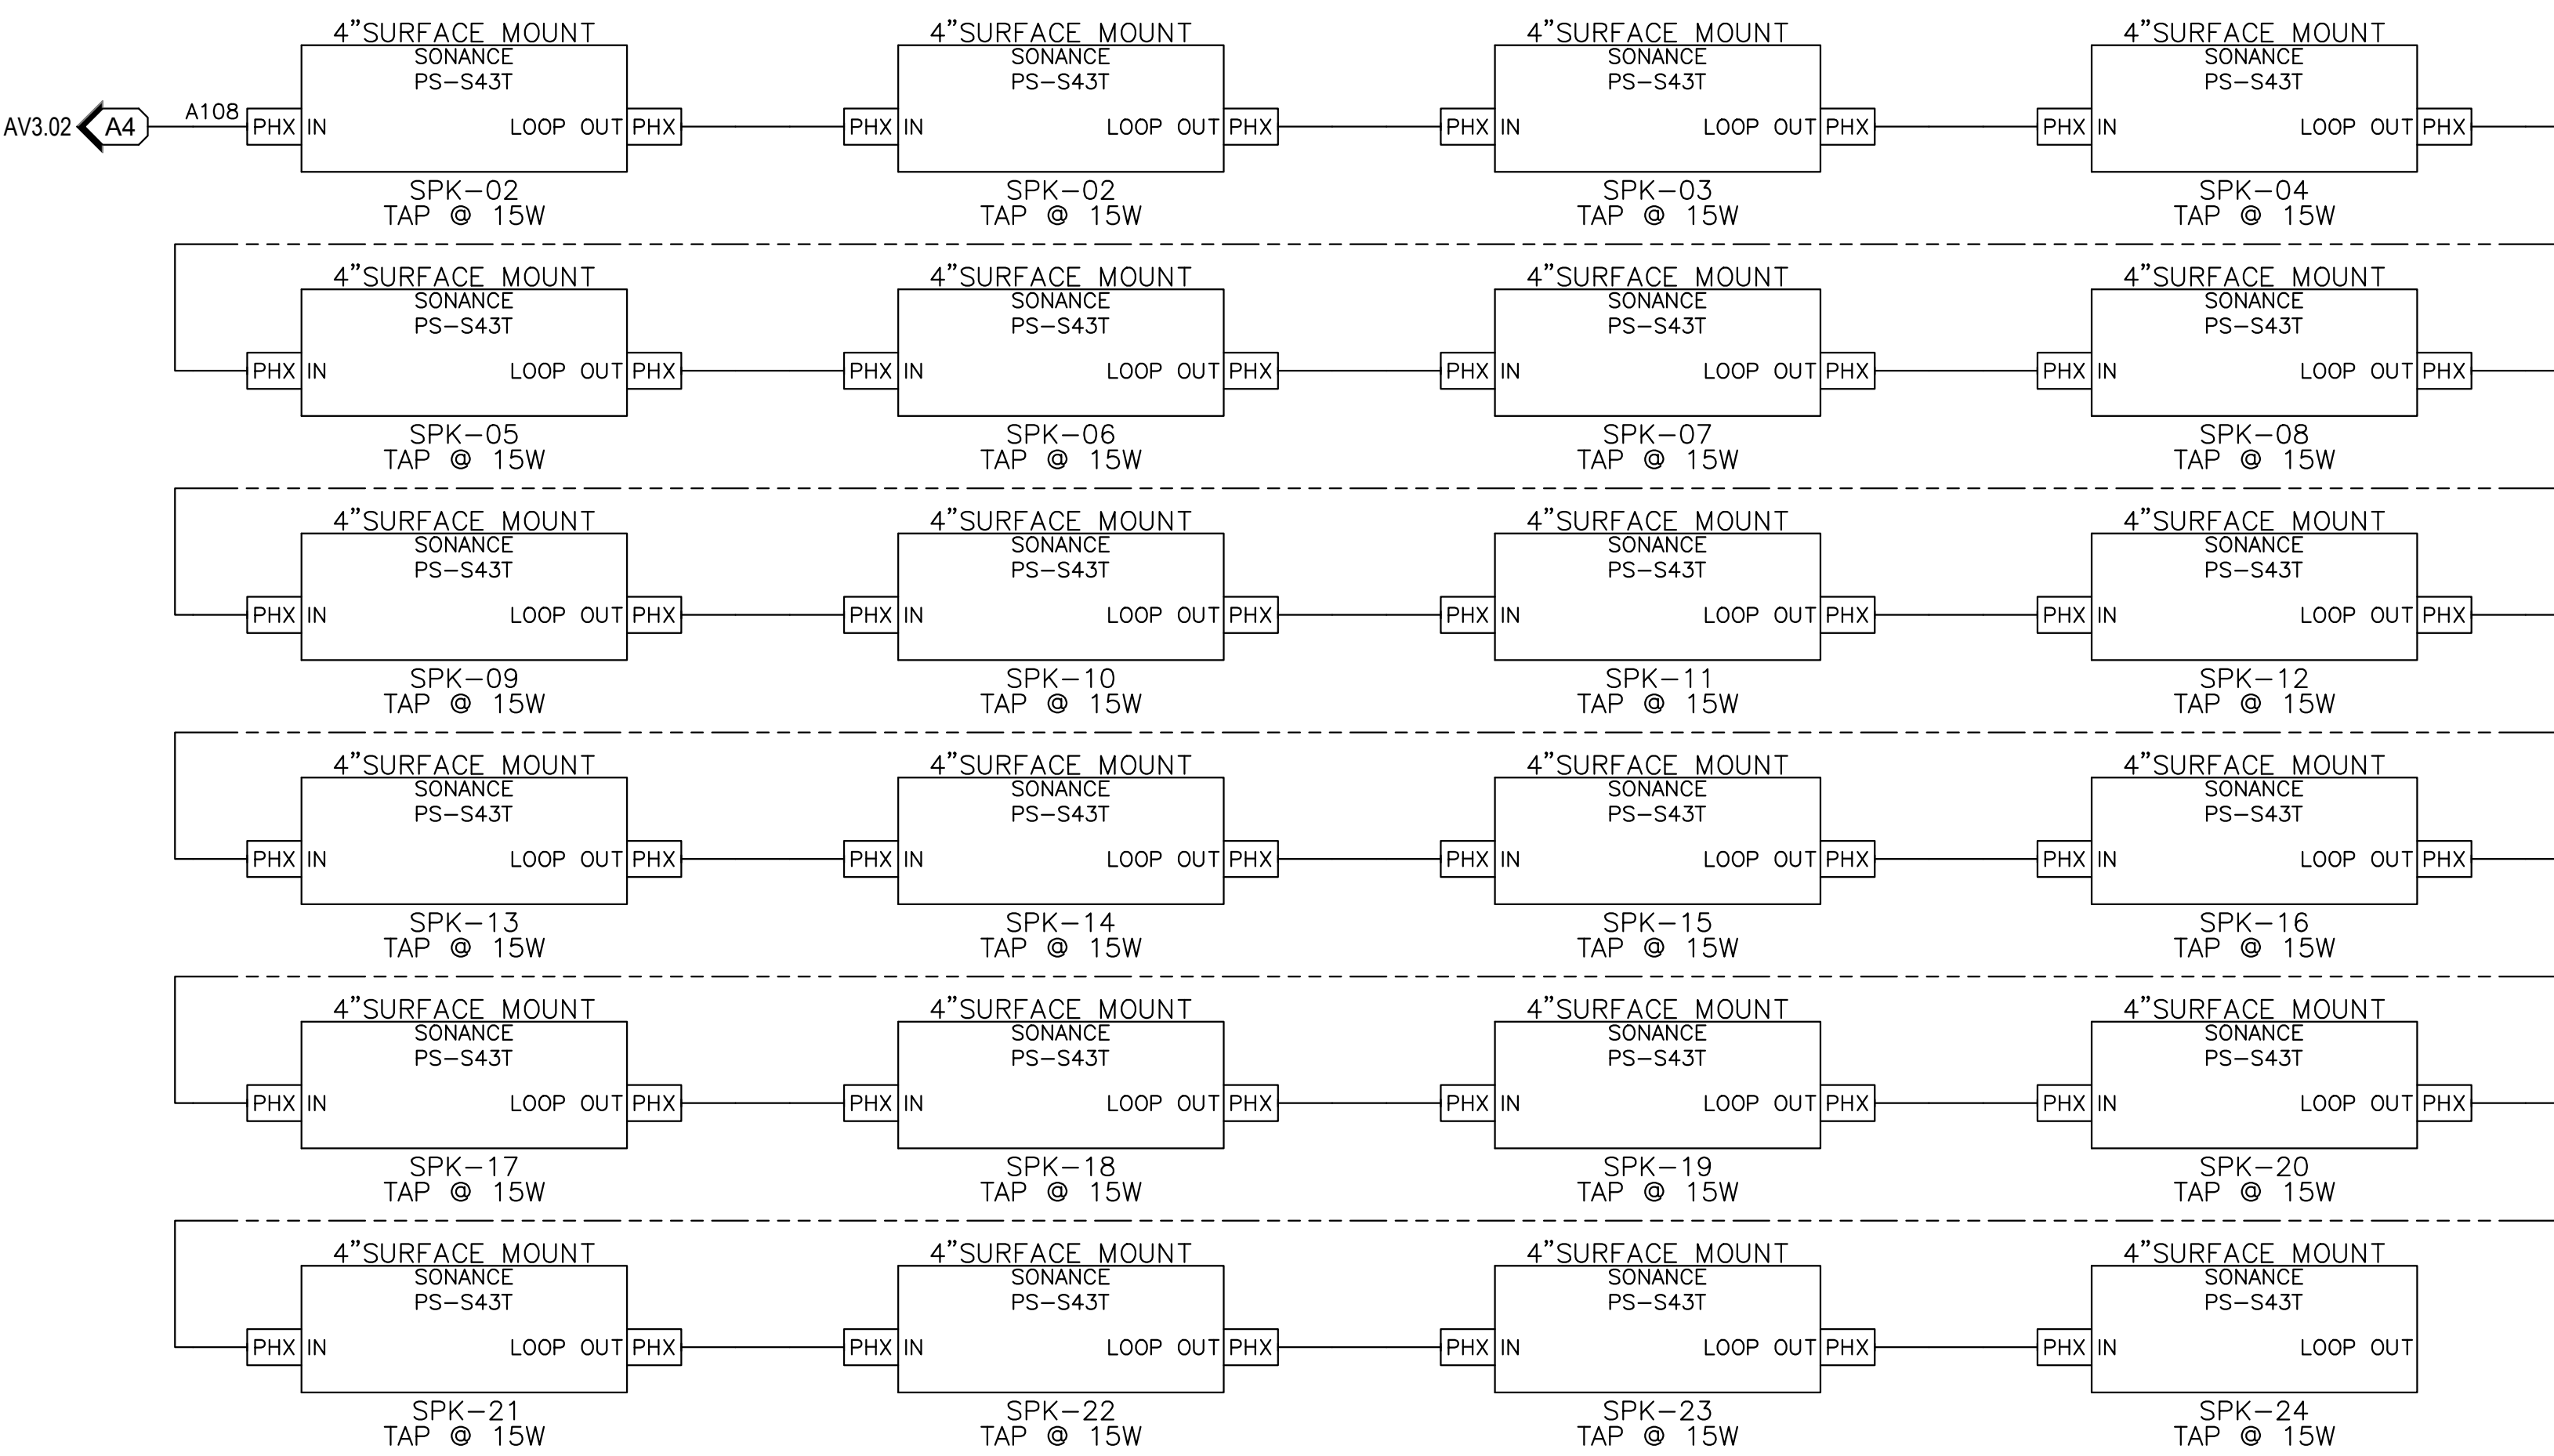


KITCHEN DISHWASH CEILING MOUNTED

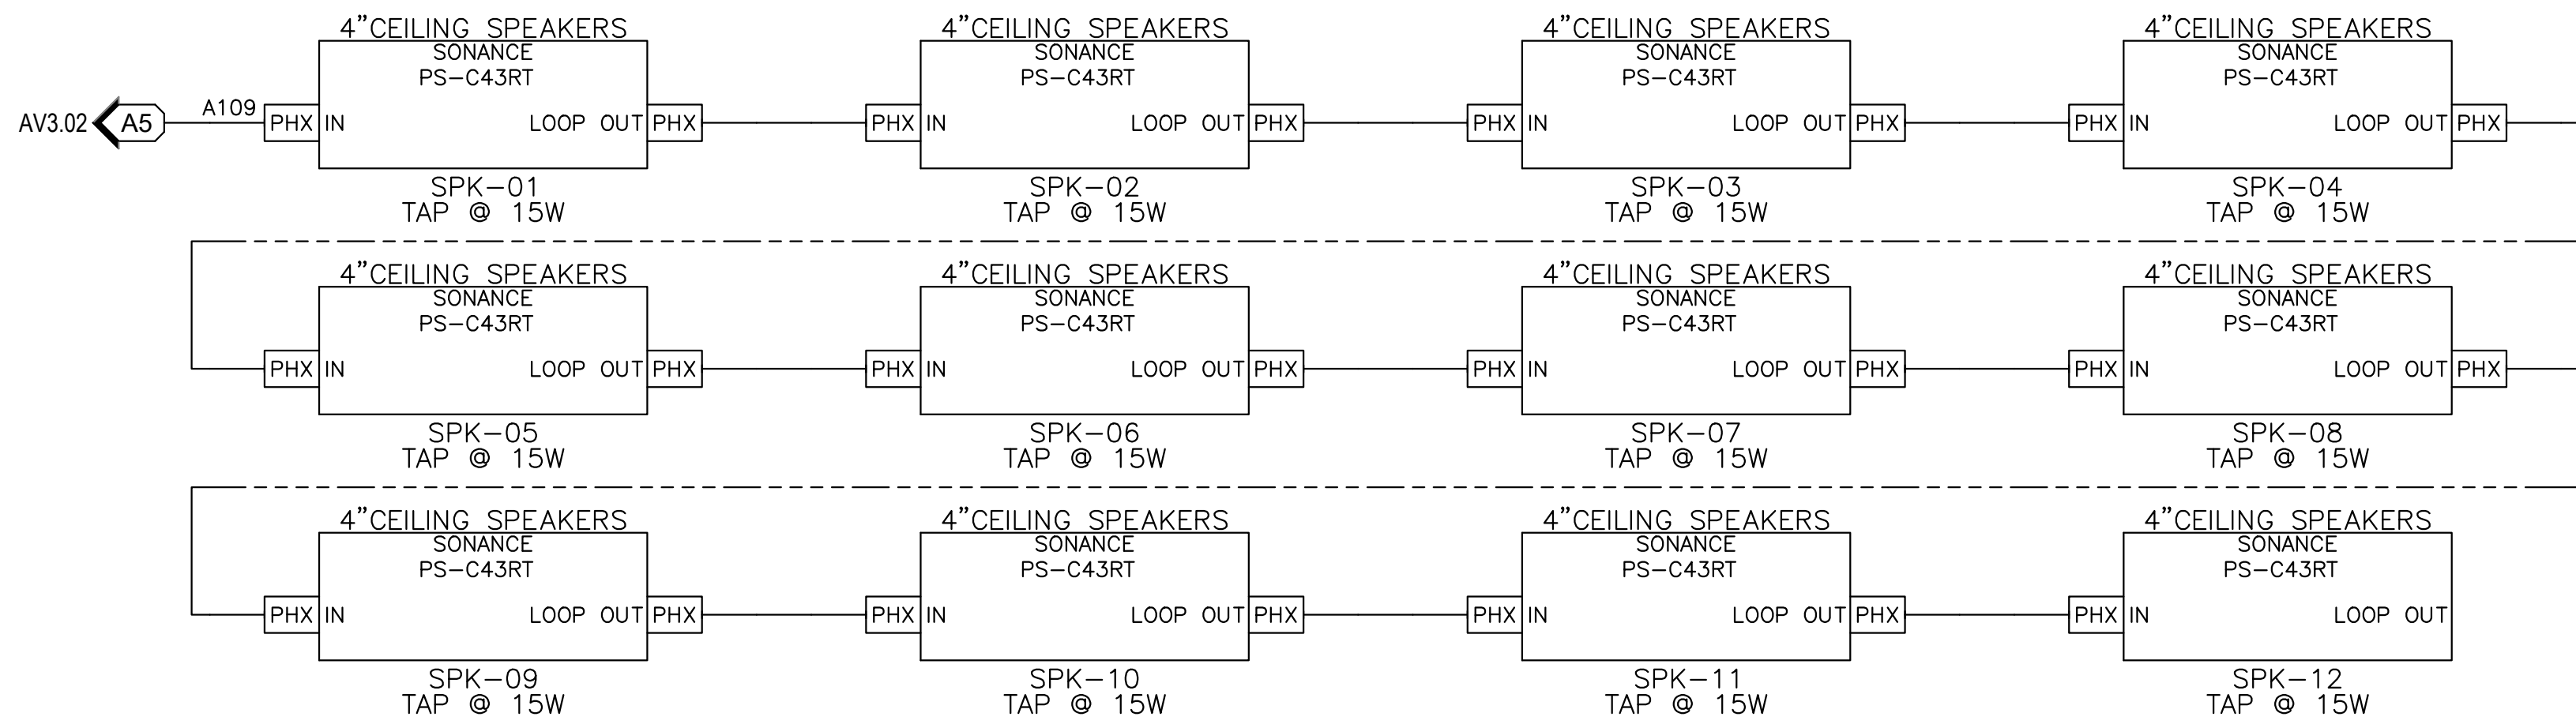


KITCHEN SERVERY NORTH CHEF LINE CEILING MOUNTED

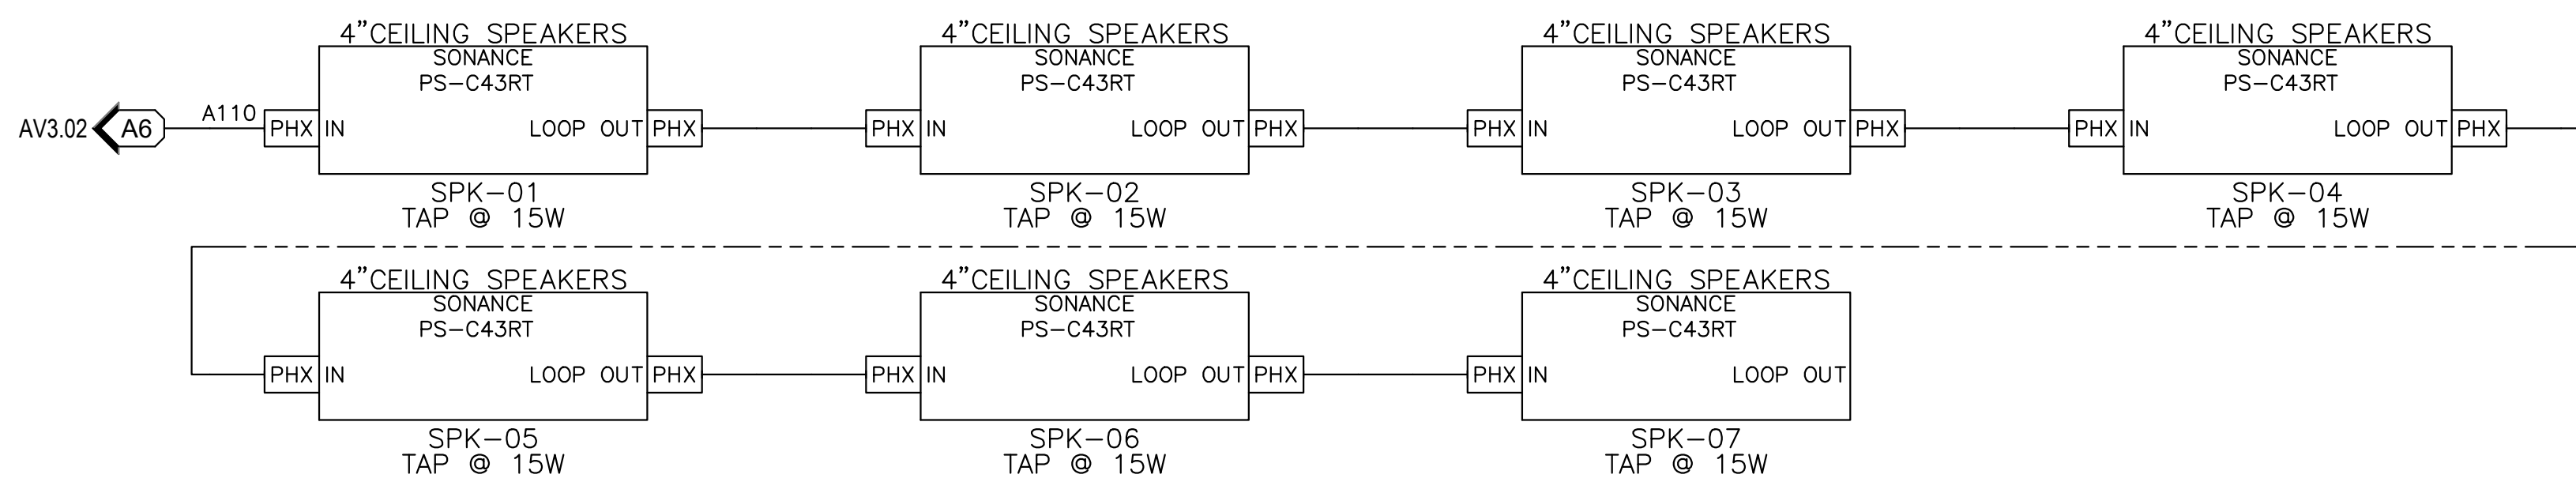


KITCHEN SERVERY EAST CHEF LINE CEILING MOUNTED

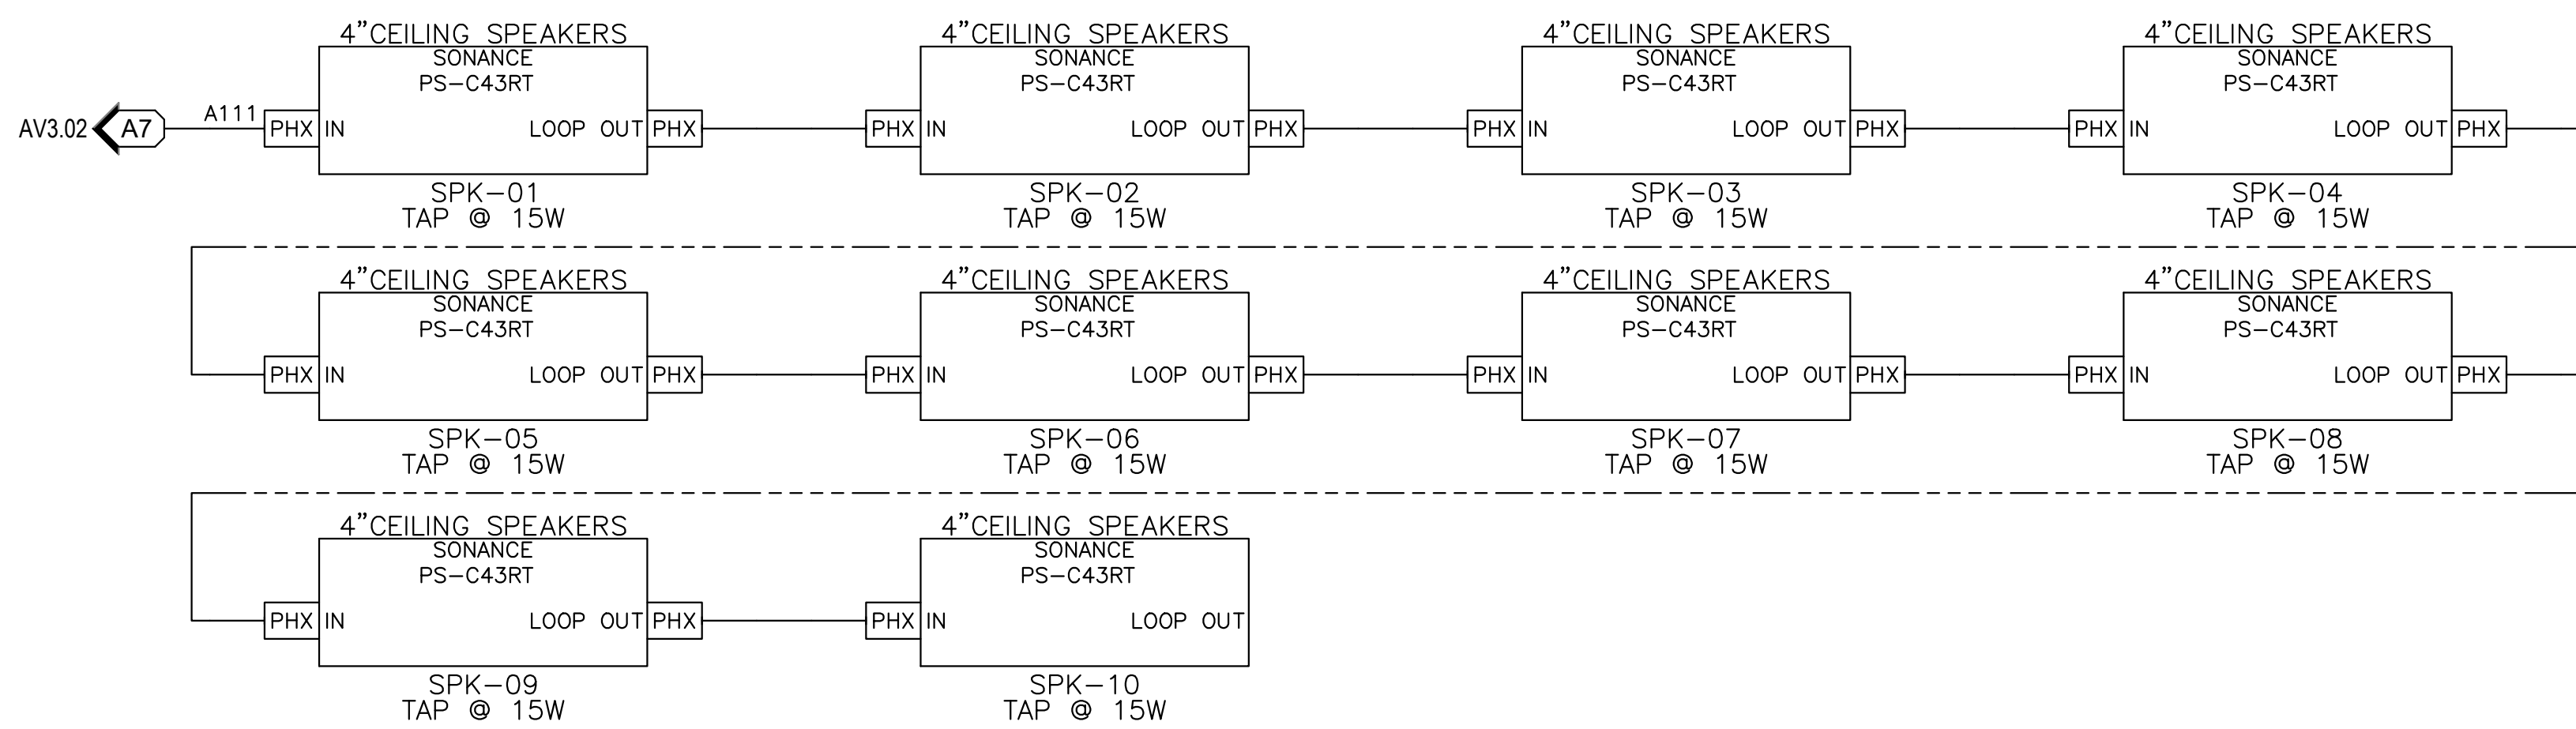


KITCHEN SERVERY SOUTH CHEF LINE CEILING MOUNTED

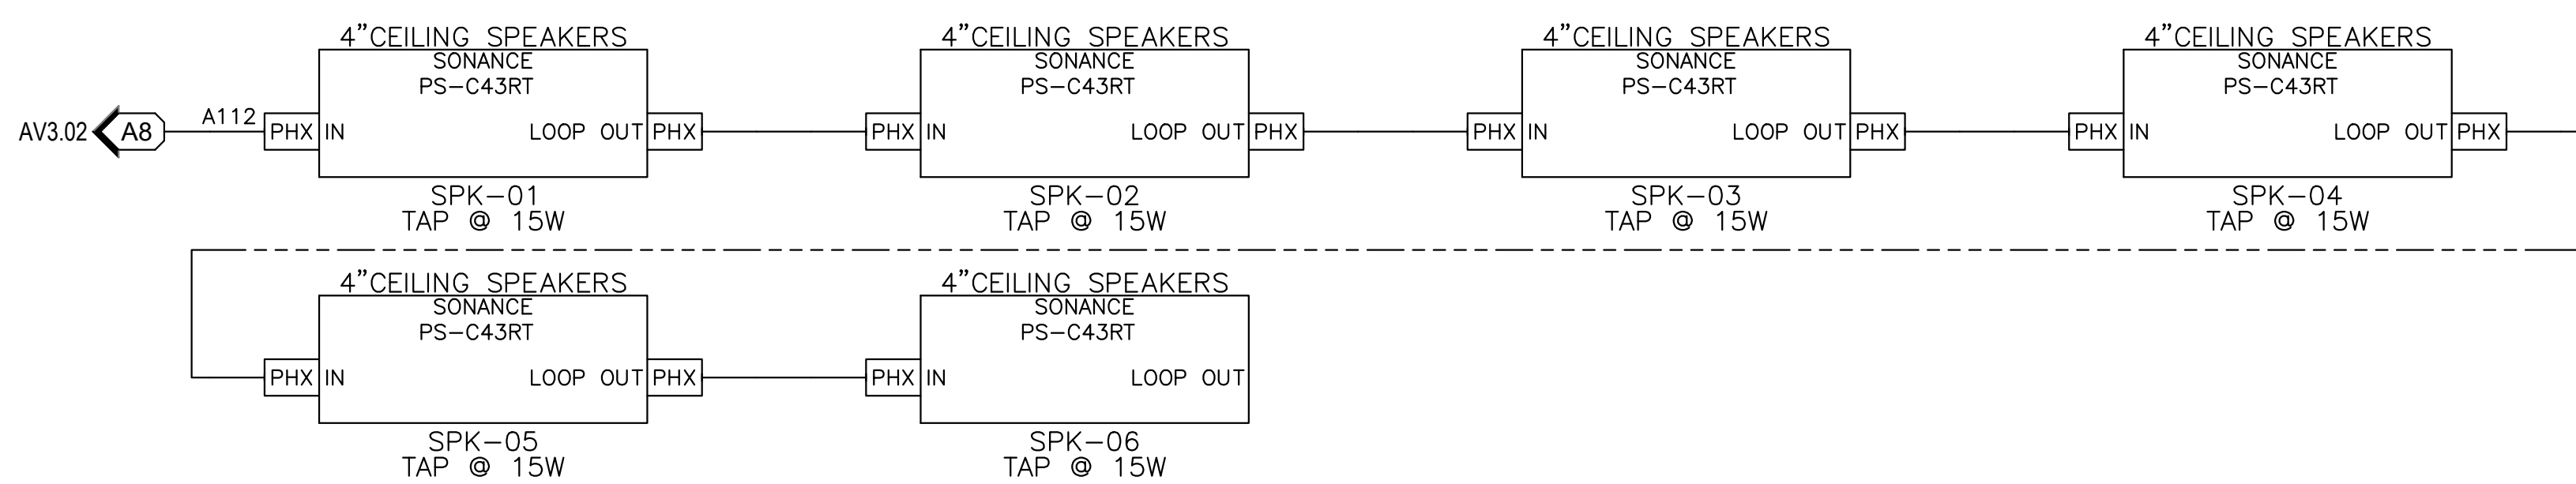

KITCHEN MIDDLE CHEF PREP CEILING MOUNTED

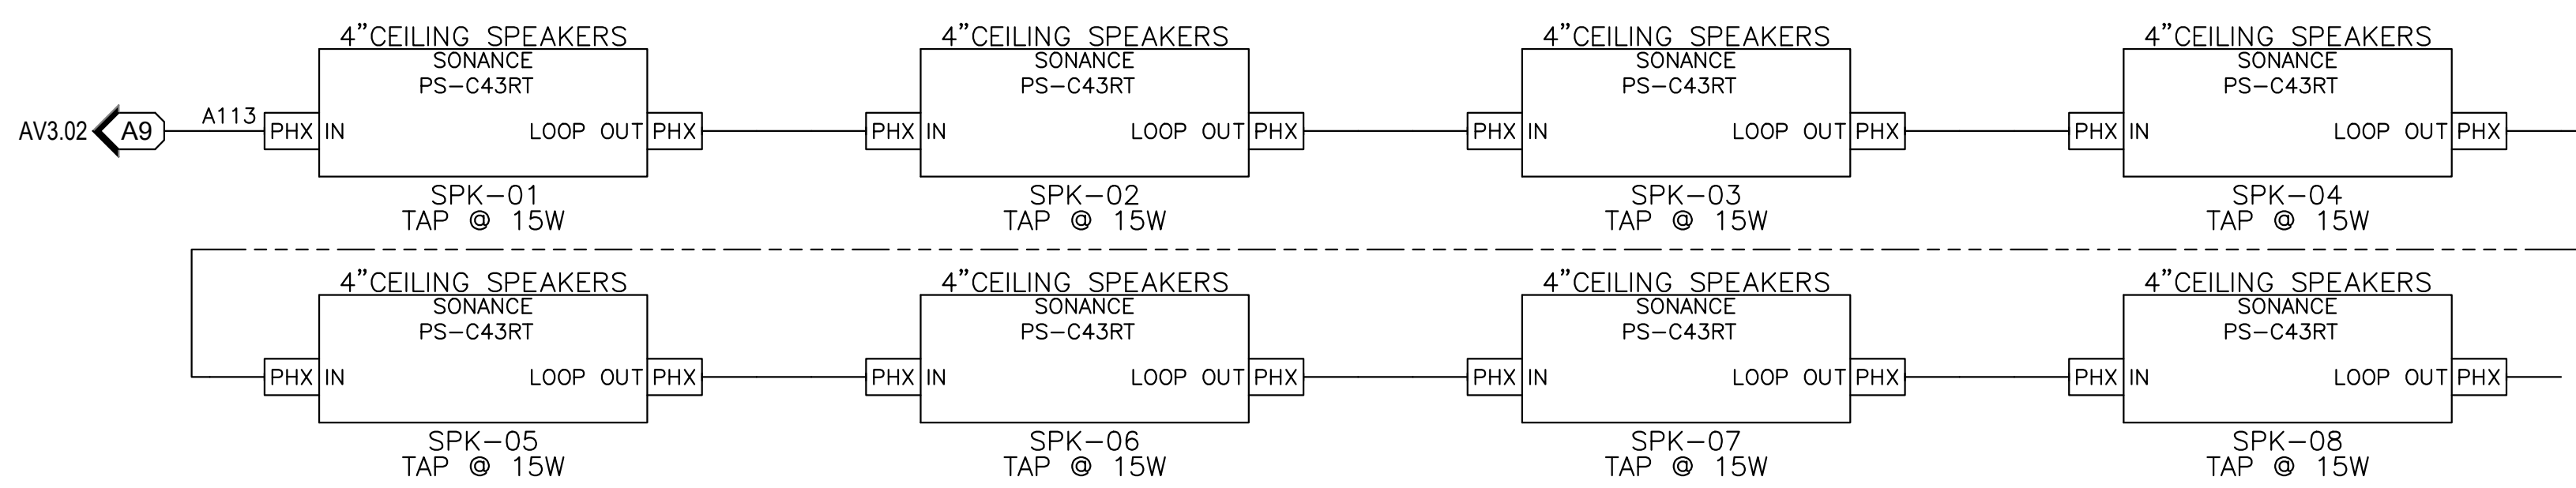


BASEMENT FOOD PREP AREA NORTH CEILING MOUNTED

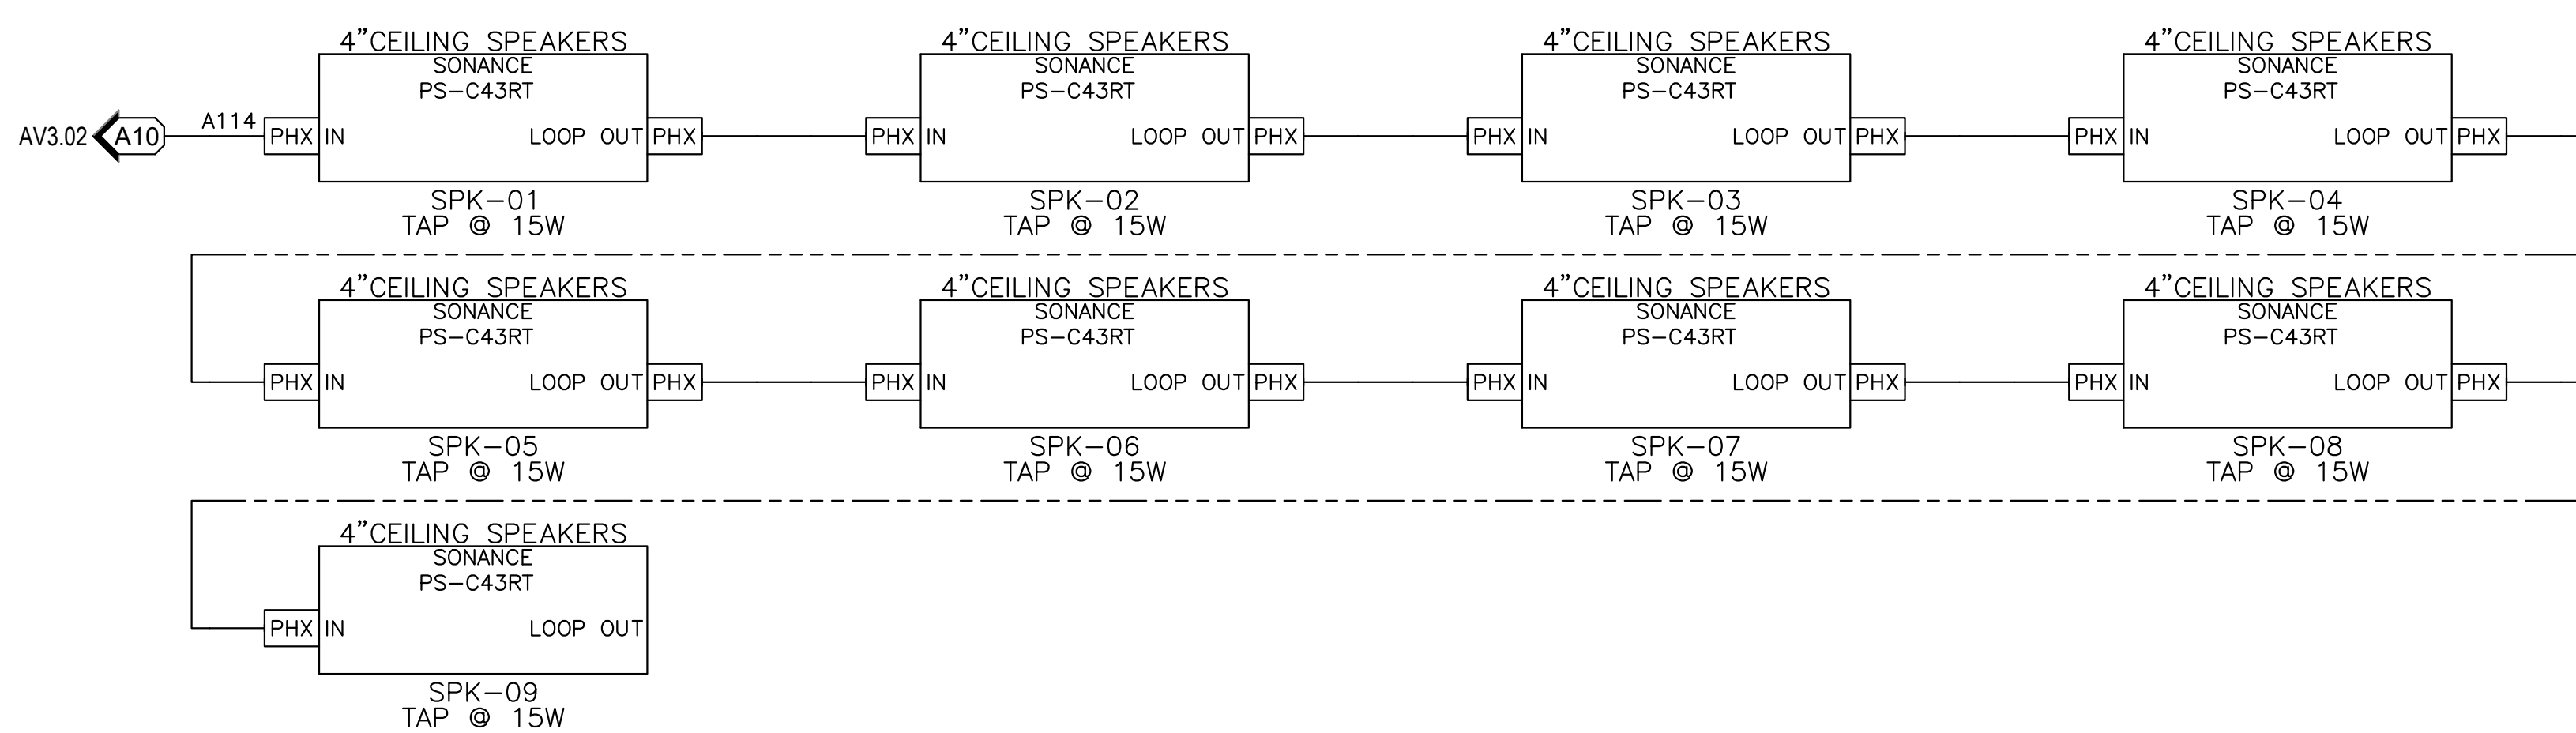

© COPYRIGHT 2019
THE INFORMATION CONTAINED IN
THIS DRAWING IS PROPRIETARY
AND SHALL NOT BE USED,
REPRODUCED, TRANSMITTED, OR
OTHERWISE DISCLOSED WITHOUT
THE EXPRESSED WRITTEN CONSENT
OF MCA COMMUNICATIONS, INC.


1	2021-06-04	INFRASTRUCTURE SHOP DRAWINGS

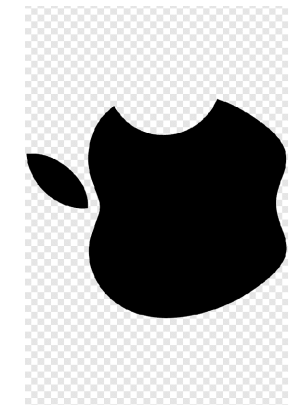

APPLE CAPSTONE PHASE 1
AUDIOVISUAL SHOP DRAWINGS


CAFE
AREA
AUDIO ONE LINE

AV3.03

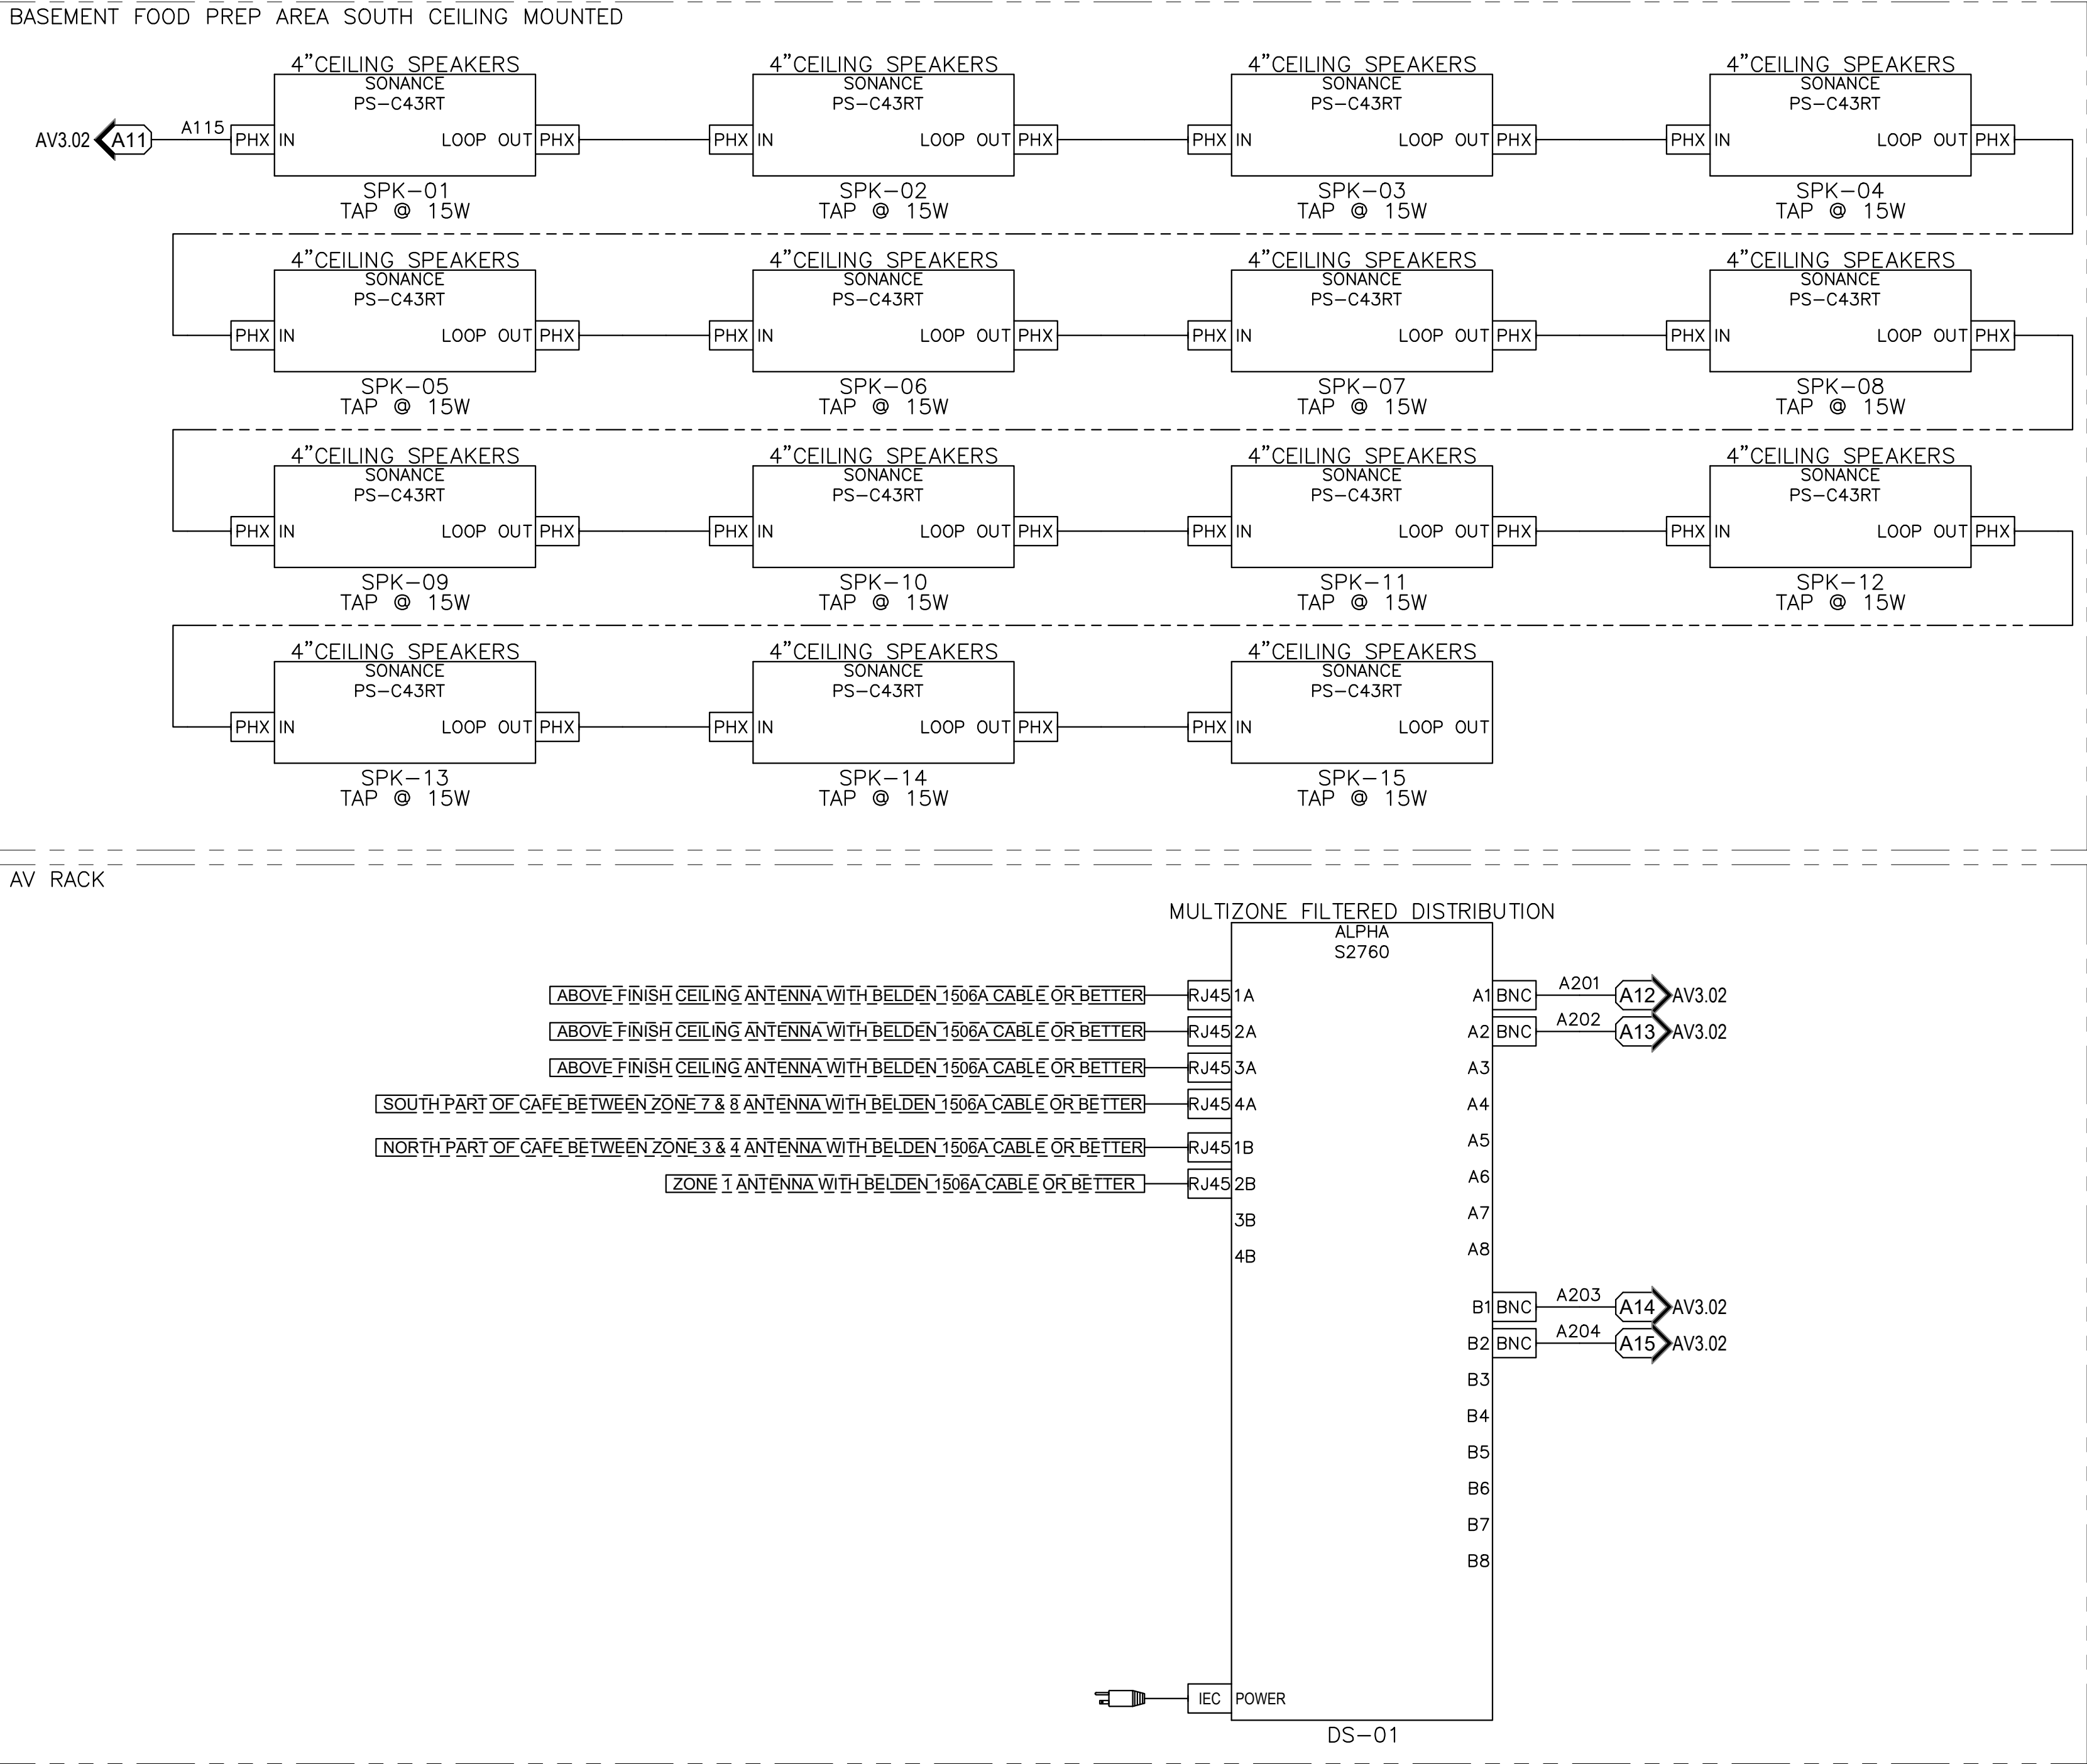

© COPYRIGHT 2019
THE INFORMATION CONTAINED IN
THIS DRAWING IS PROPRIETARY
AND SHALL NOT BE USED,
REPRODUCED, TRANSMITTED, OR
OTHERWISE DISCLOSED WITHOUT
THE EXPRESSED WRITTEN CONSENT
OF MCA COMMUNICATIONS, INC.


1	2021-06-04	INFRASTRUCTURE SHOP DRAWINGS

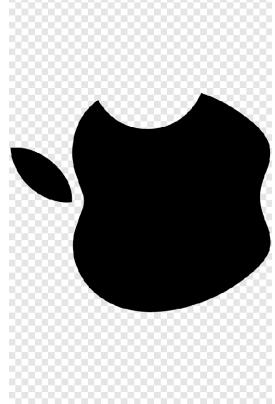

APPLE CAPSTONE PHASE 1
AUDIOVISUAL SHOP DRAWINGS


CAFE
AREA
AUDIO ONE LINE

AV3.04

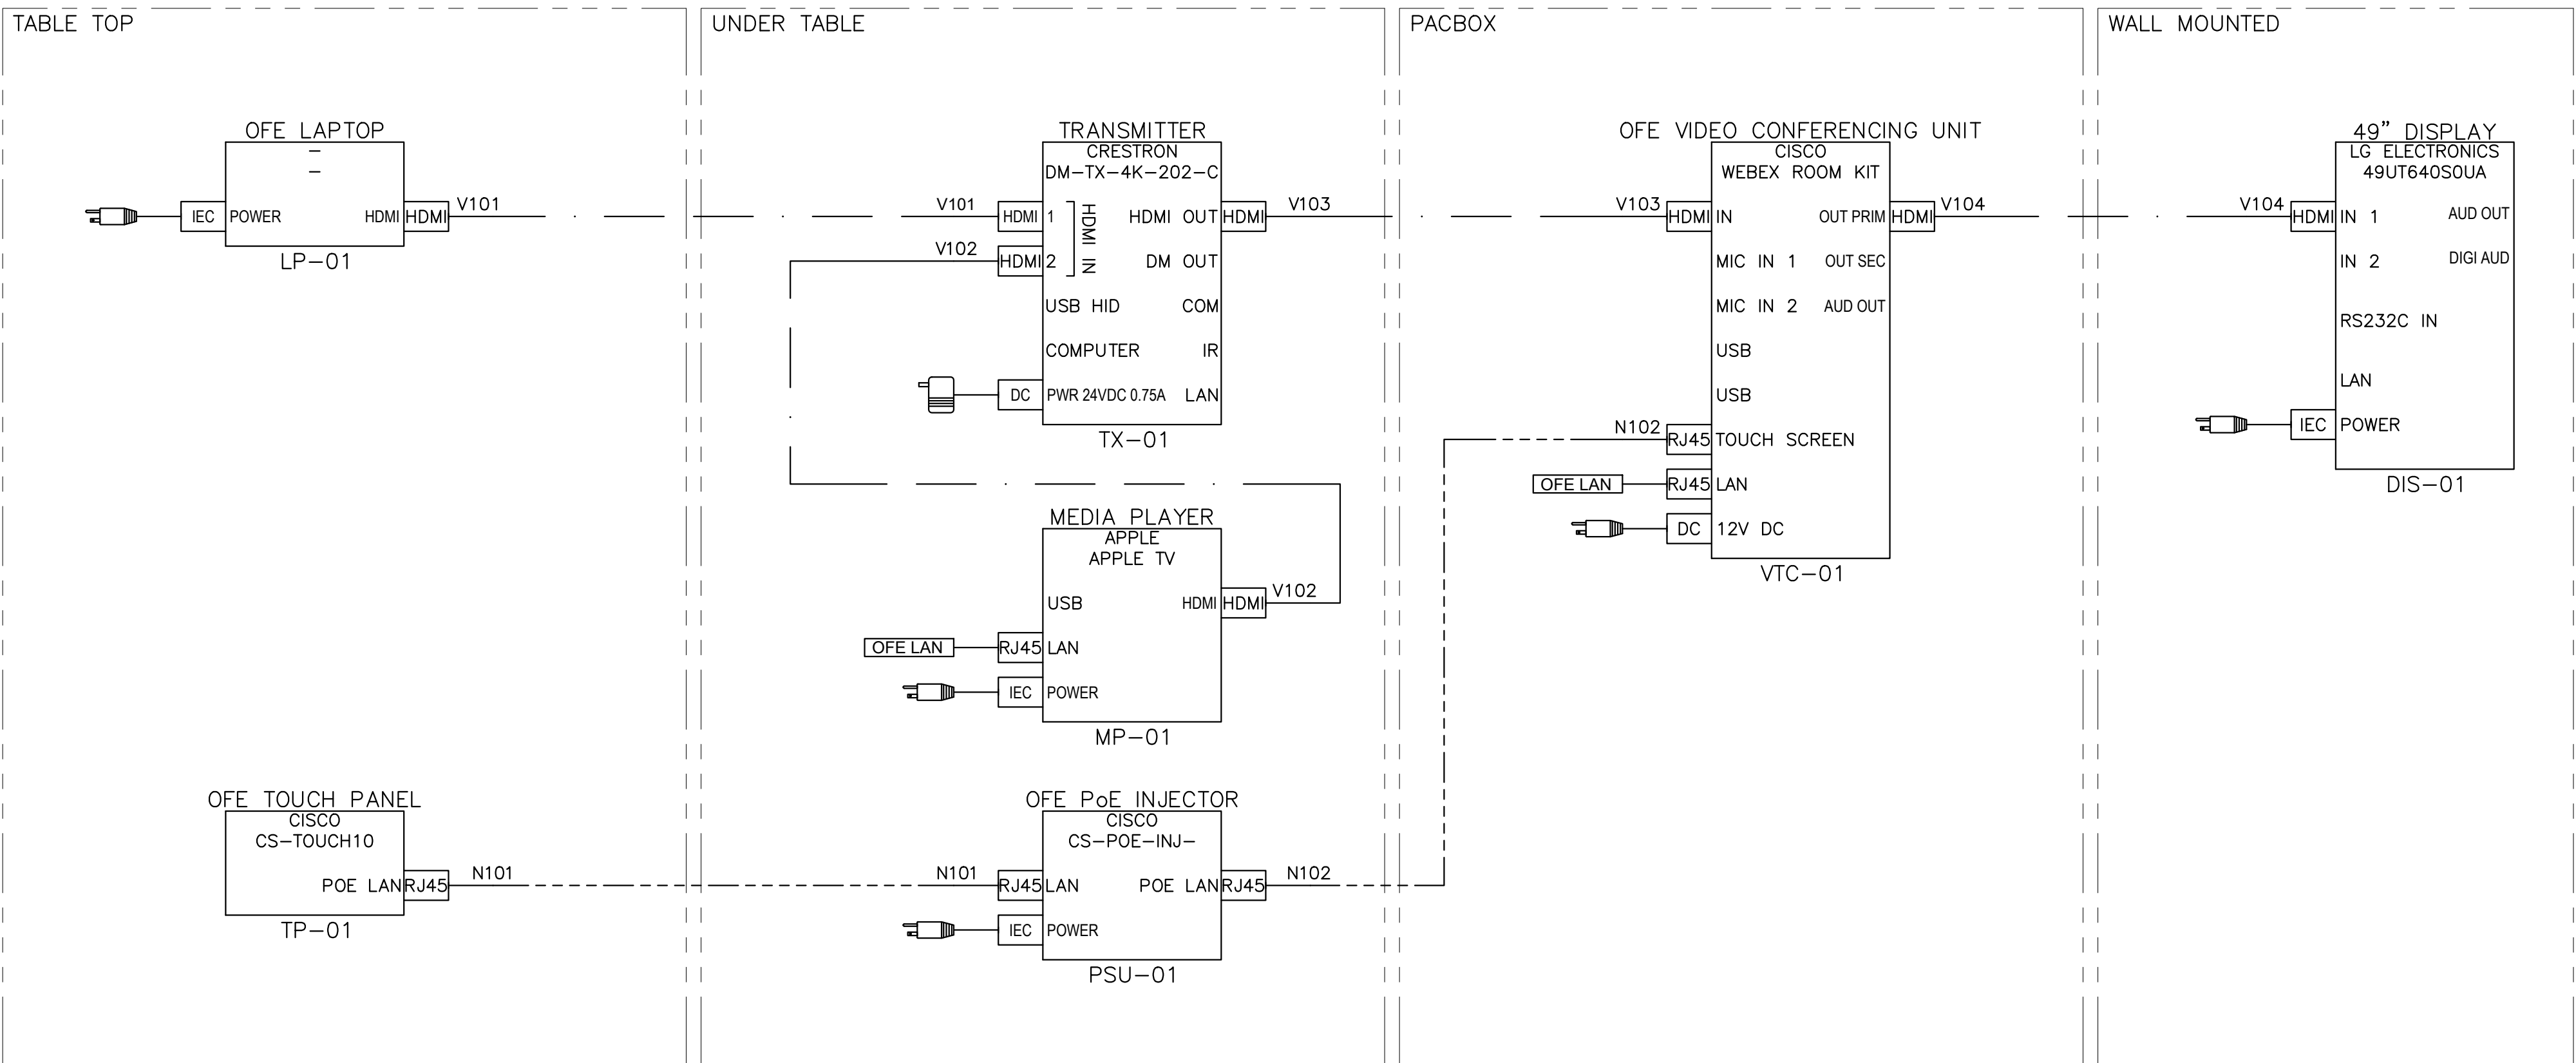


© COPYRIGHT 2019
THE INFORMATION CONTAINED IN
THIS DRAWING IS PROPRIETARY
AND SHALL NOT BE USED,
REPRODUCED, TRANSMITTED, OR
OTHERWISE DISCLOSED WITHOUT
THE EXPRESSED WRITTEN CONSENT
OF MCA COMMUNICATIONS, INC.

1	2021-06-04	INFRASTRUCTURE SHOP DRAWINGS

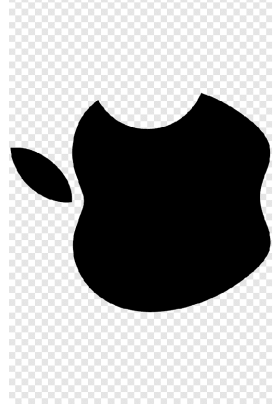


APPLE CAPSTONE PHASE 1
AUDIOVISUAL SHOP DRAWINGS

B2 HUDDLE
ROOM 49
AV LINE DIAGRAM

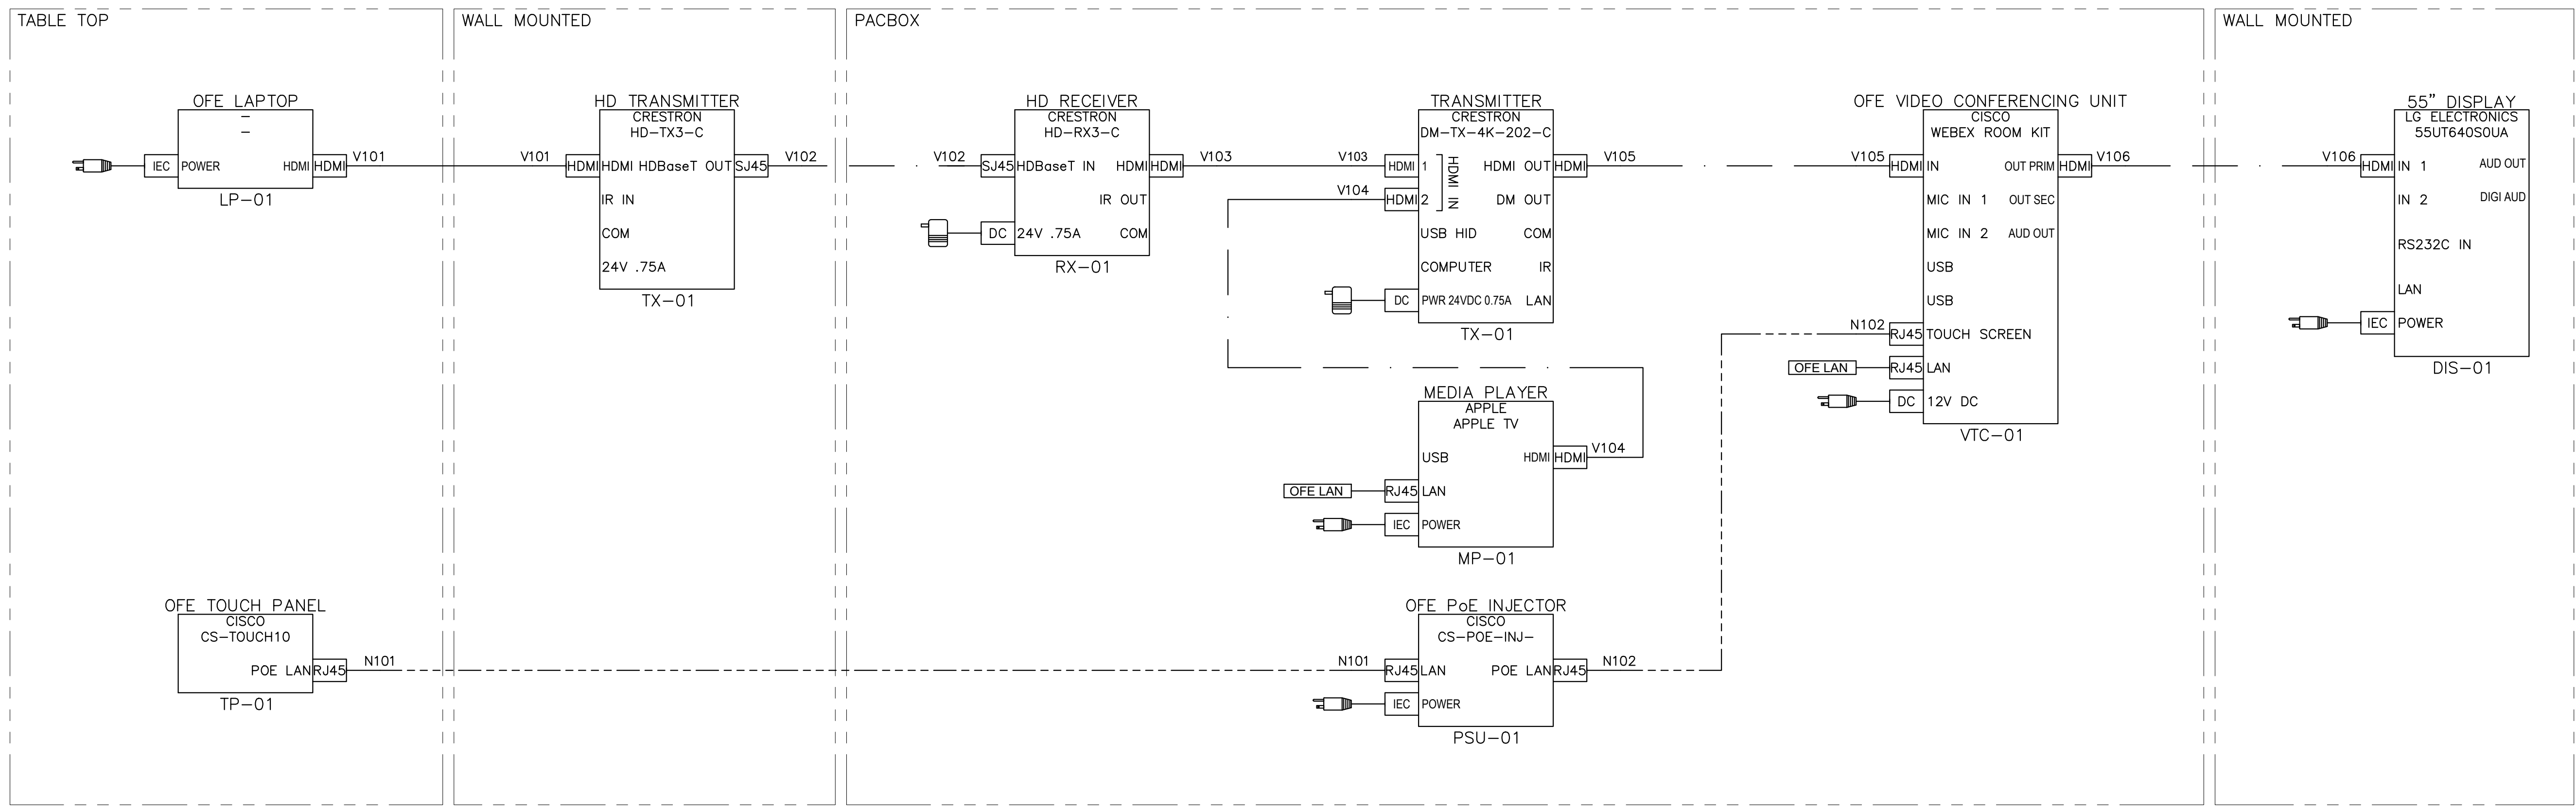


© COPYRIGHT 2019
THE INFORMATION CONTAINED IN
THIS DRAWING IS PROPRIETARY
AND SHALL NOT BE USED,
REPRODUCED, TRANSMITTED, OR
OTHERWISE DISCLOSED WITHOUT
THE EXPRESSED WRITTEN CONSENT
OF MCA COMMUNICATIONS, INC.

1	2021-06-04	INFRASTRUCTURE SHOP DRAWINGS

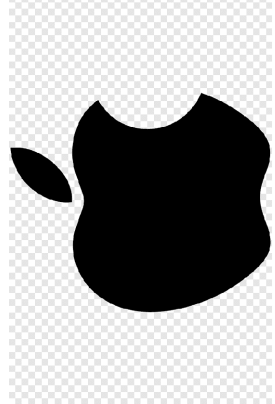


APPLE CAPSTONE PHASE 1
AUDIOVISUAL SHOP DRAWINGS

B2 VTC
SMALL CONF. 55"
AV LINE DIAGRAM

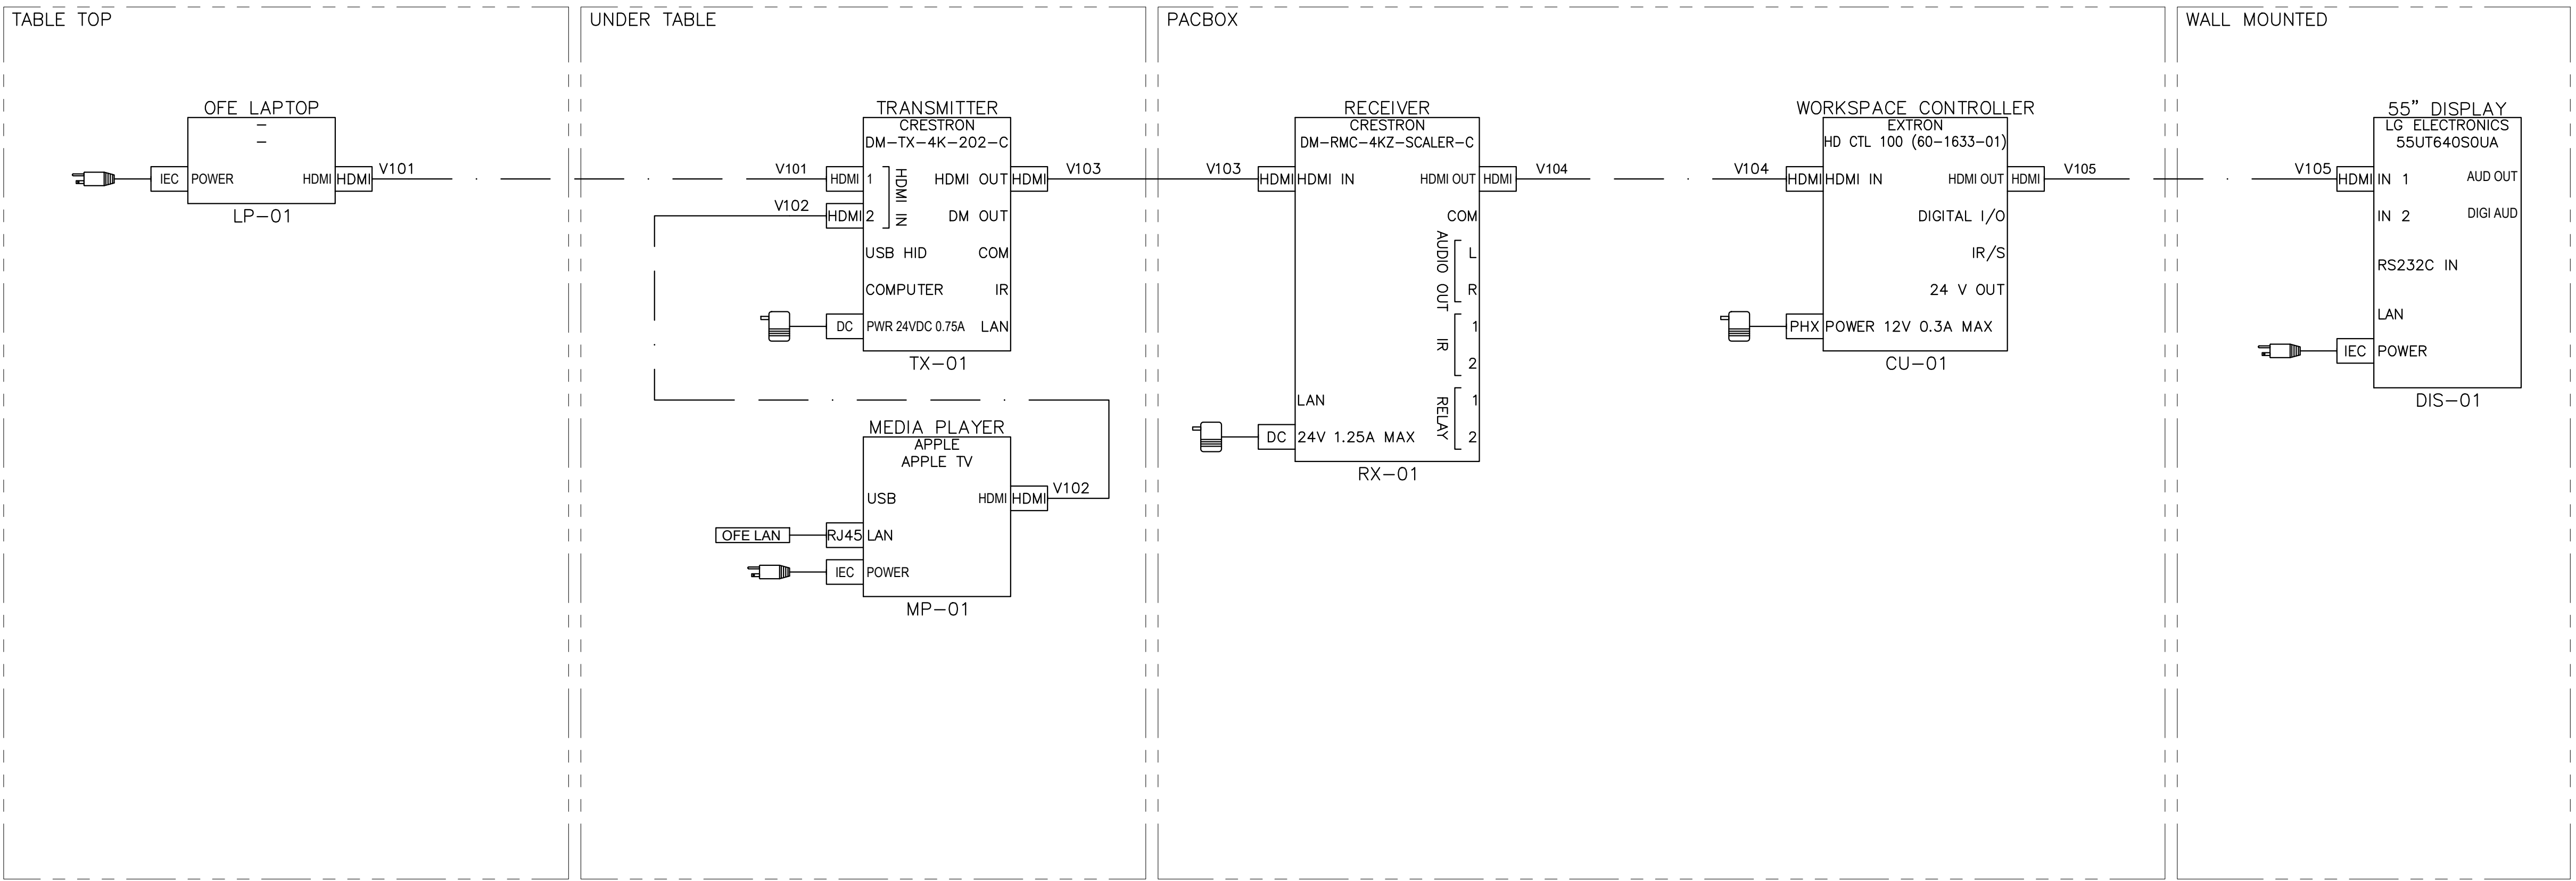


© COPYRIGHT 2019
THE INFORMATION CONTAINED IN
THIS DRAWING IS PROPRIETARY
AND SHALL NOT BE USED,
REPRODUCED, TRANSMITTED, OR
OTHERWISE DISCLOSED WITHOUT
THE EXPRESSED WRITTEN CONSENT
OF MCA COMMUNICATIONS, INC.

1	2021-06-04	INFRASTRUCTURE SHOP DRAWINGS

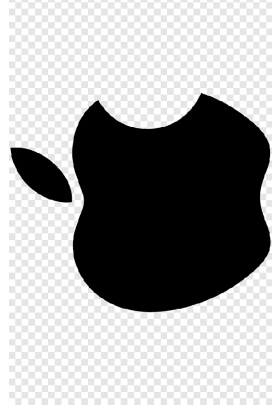


APPLE CAPSTONE PHASE 1
AUDIOVISUAL SHOP DRAWINGS

B2 SMALL NON-VTC
CONF. 55"
AV LINE DIAGRAM

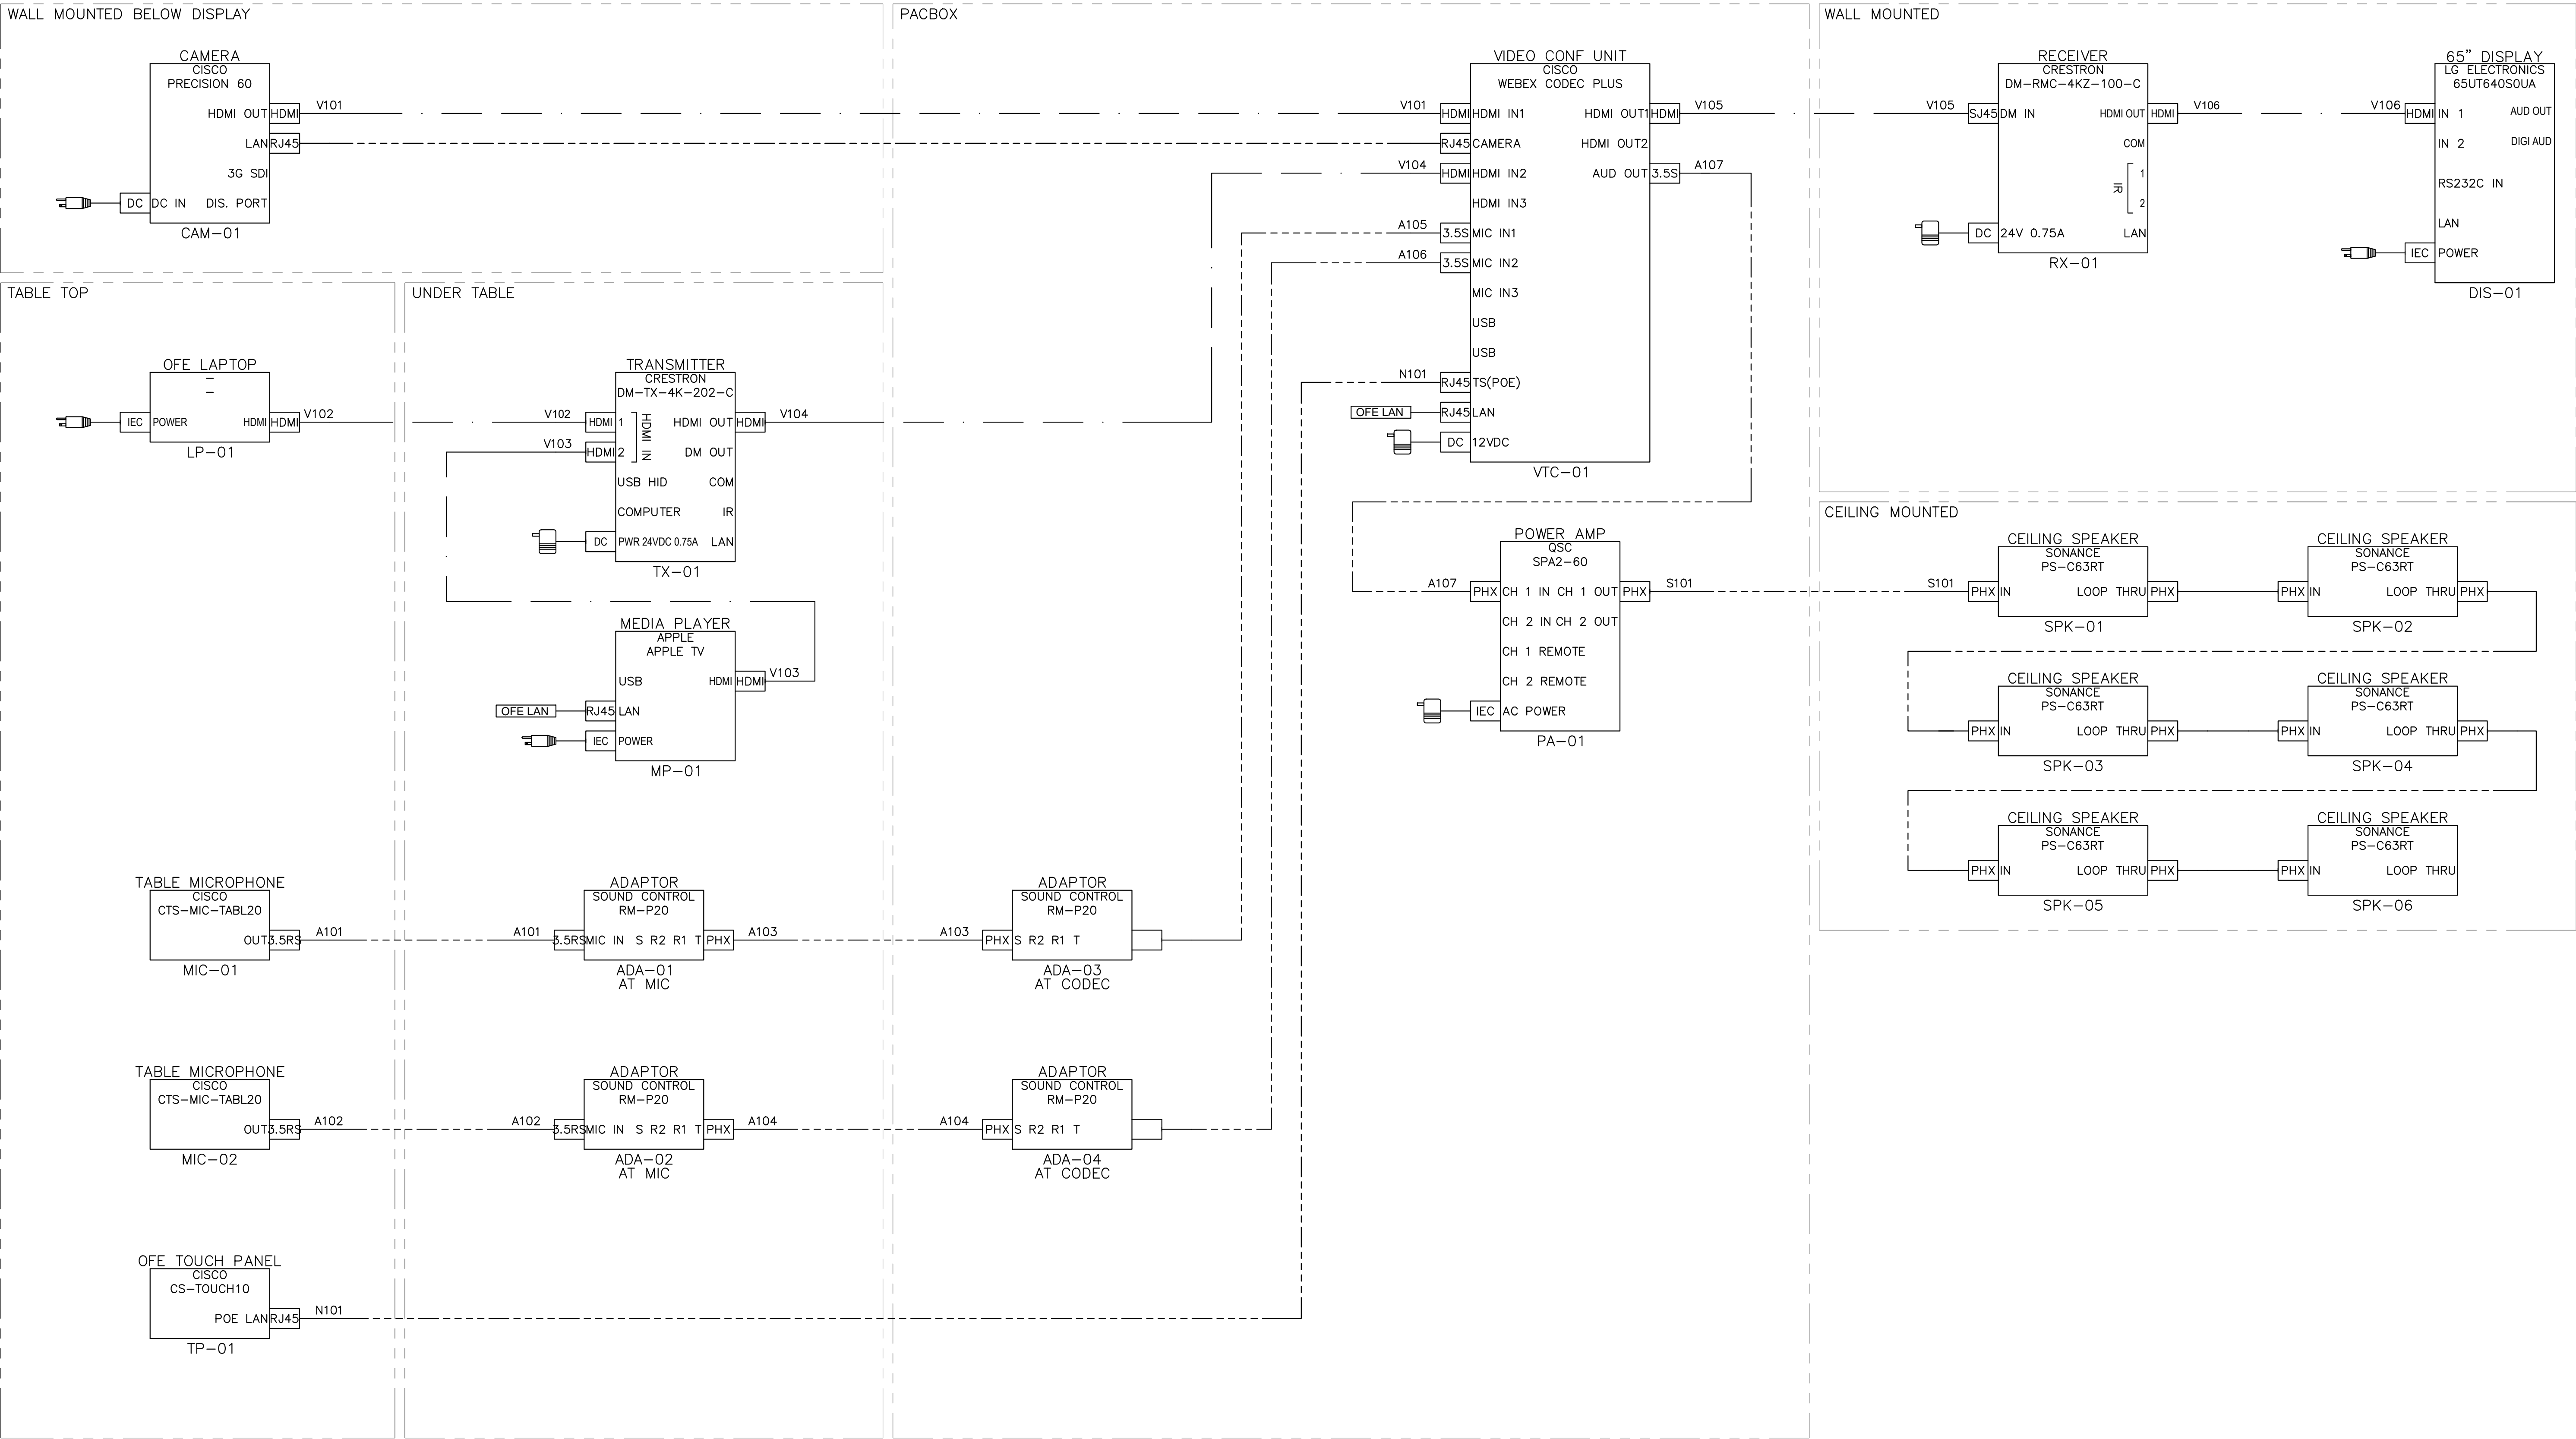


© COPYRIGHT 2019
THE INFORMATION CONTAINED IN
THIS DRAWING IS PROPRIETARY
AND SHALL NOT BE USED,
REPRODUCED, TRANSMITTED, OR
OTHERWISE DISCLOSED WITHOUT
THE EXPRESSED WRITTEN CONSENT
OF MCA COMMUNICATIONS, INC.

1	2021-06-04	INFRASTRUCTURE SHOP DRAWINGS

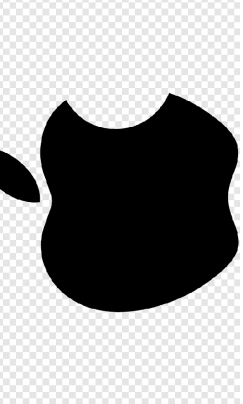


APPLE CAPSTONE PHASE 1
AUDIOVISUAL SHOP DRAWINGS

B2 SMALL VTC
CONF. 65"
AV LINE DIAGRAM

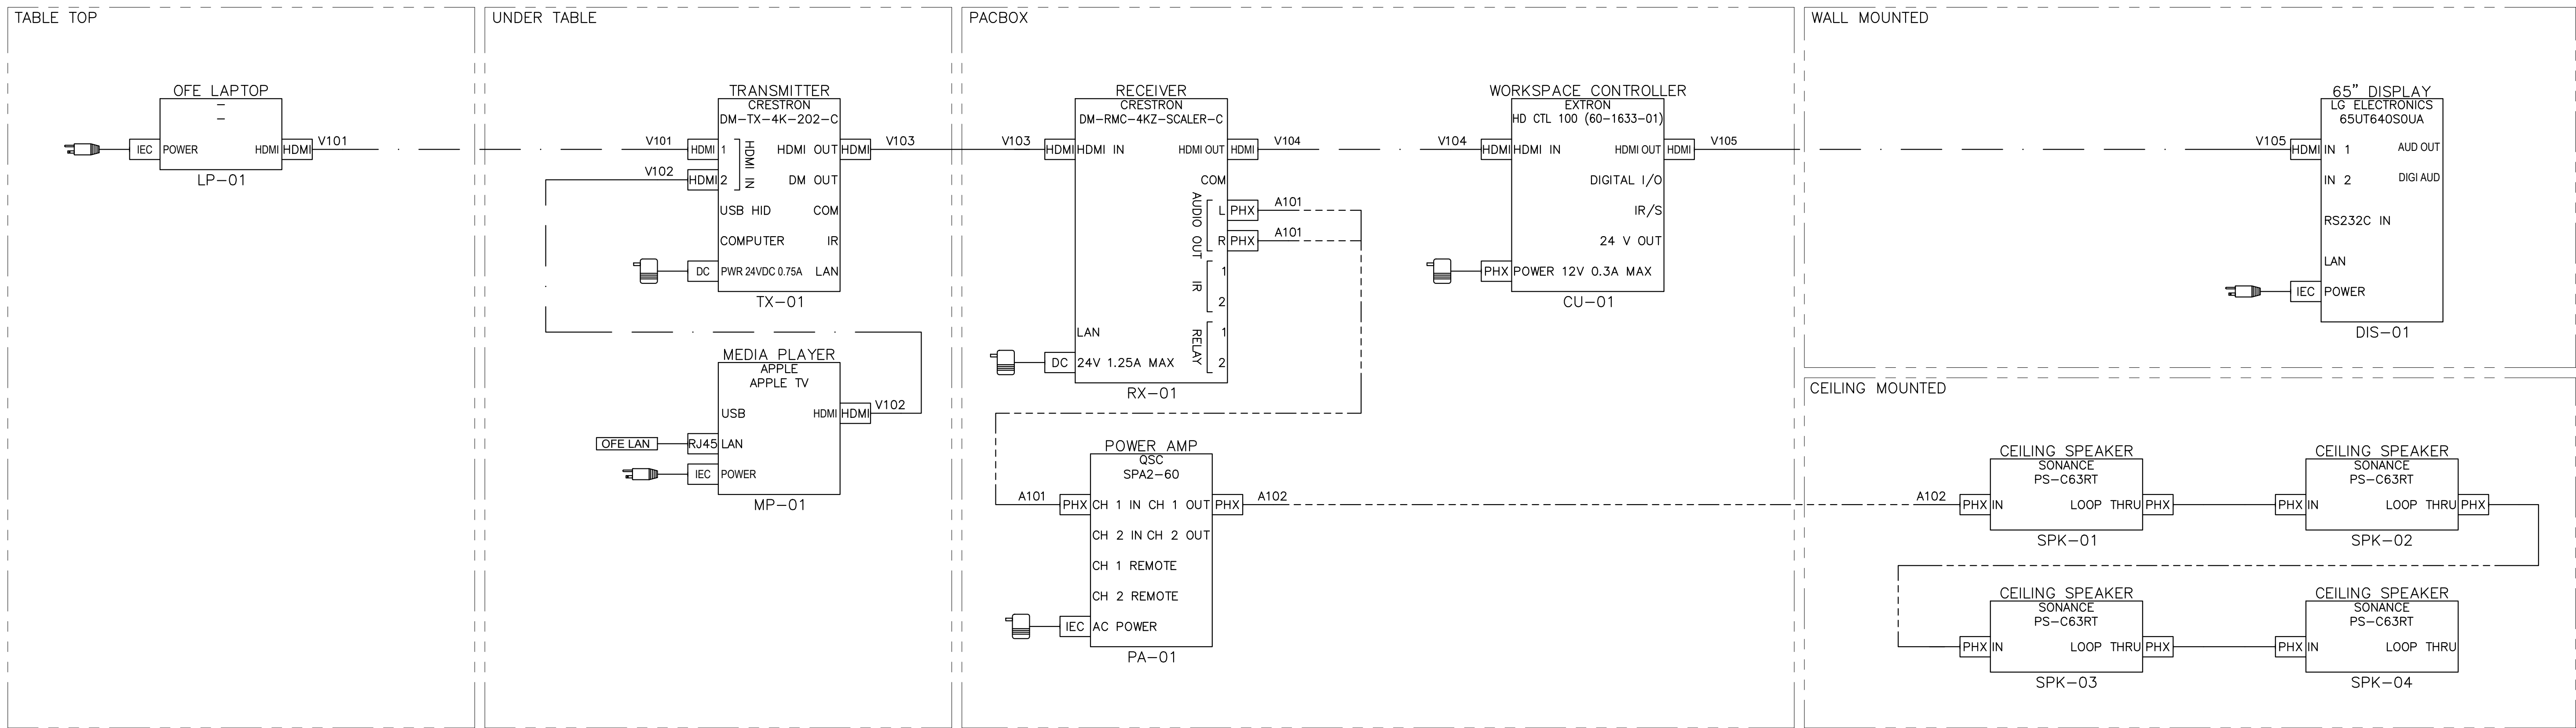


© COPYRIGHT 2019
THE INFORMATION CONTAINED IN
THIS DRAWING IS PROPRIETARY
AND SHALL NOT BE USED,
REPRODUCED, TRANSMITTED, OR
OTHERWISE DISCLOSED WITHOUT
THE EXPRESSED WRITTEN CONSENT
OF MCA COMMUNICATIONS, INC.

1	2021-06-04	INFRASTRUCTURE SHOP DRAWINGS

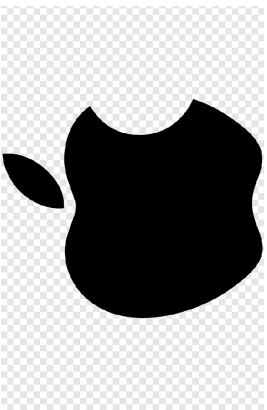


APPLE CAPSTONE PHASE 1
AUDIOVISUAL SHOP DRAWINGS

B2 NON-VTC
SMALL CONF. 65"
AV LINE DIAGRAM

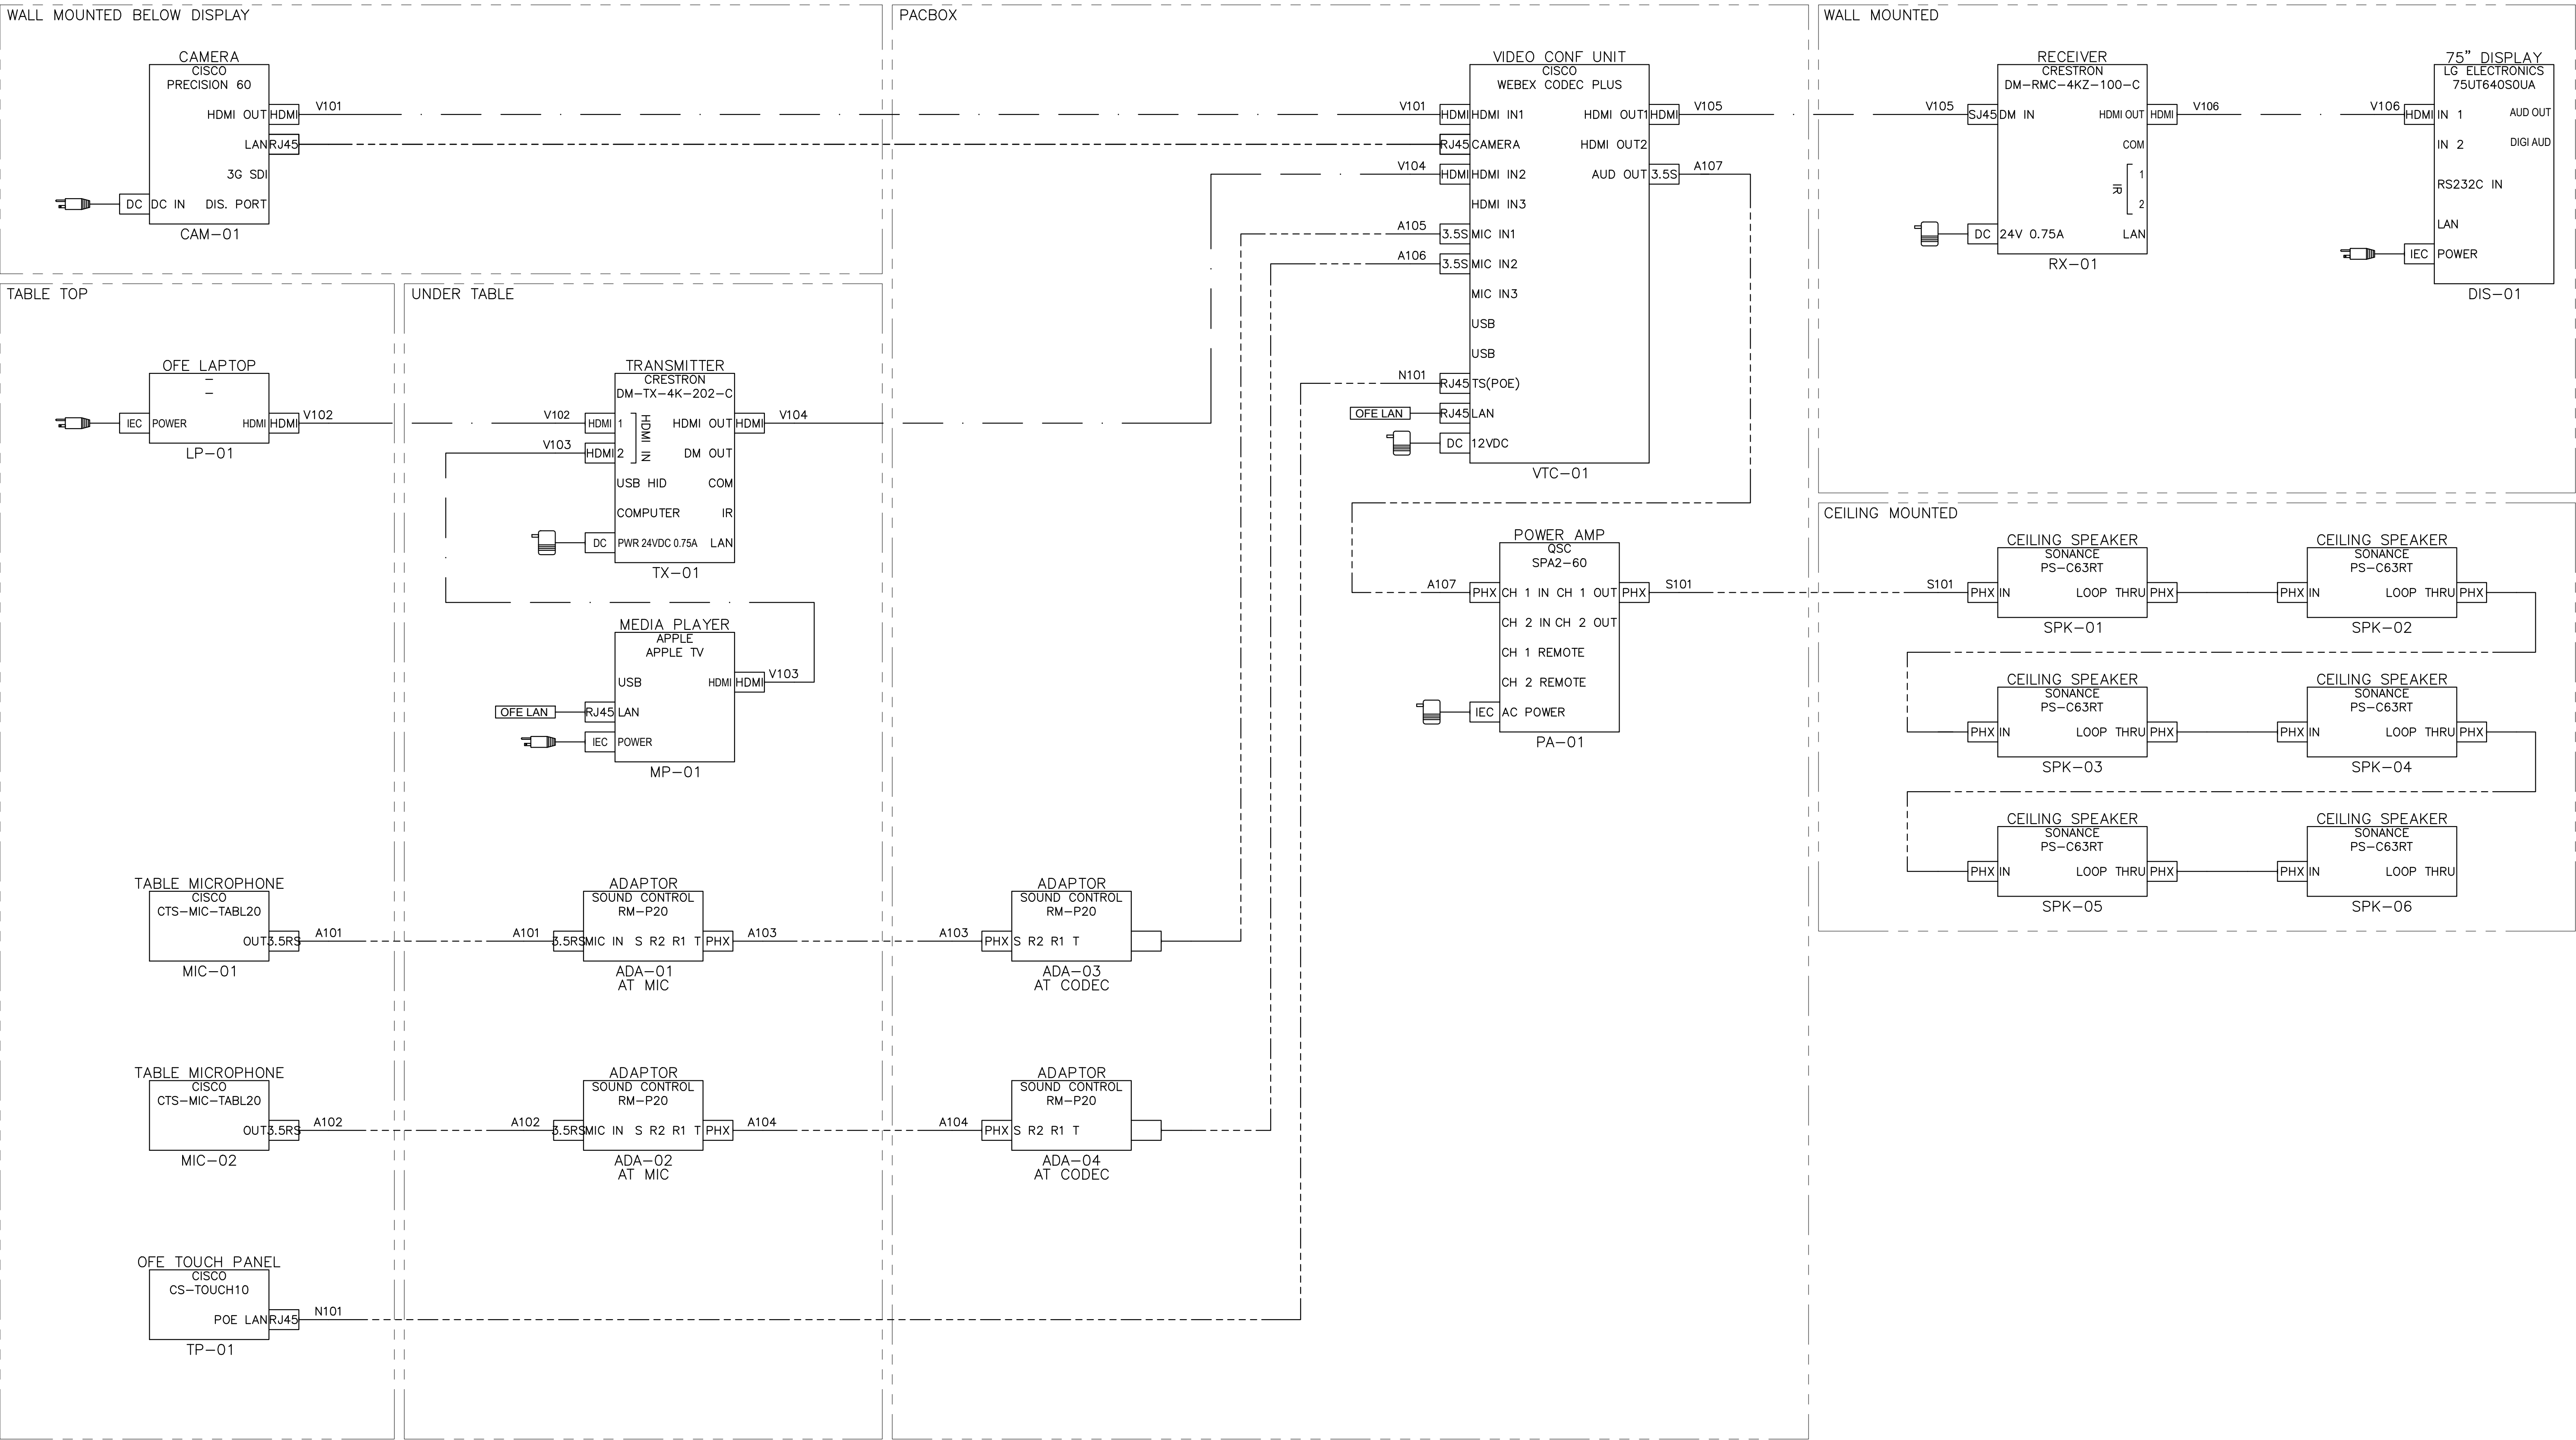


© COPYRIGHT 2019
THE INFORMATION CONTAINED IN
THIS DRAWING IS PROPRIETARY
AND SHALL NOT BE USED,
REPRODUCED, TRANSMITTED, OR
OTHERWISE DISCLOSED WITHOUT
THE EXPRESSED WRITTEN CONSENT
OF MCA COMMUNICATIONS, INC.

1	2021-06-04	INFRASTRUCTURE SHOP DRAWINGS

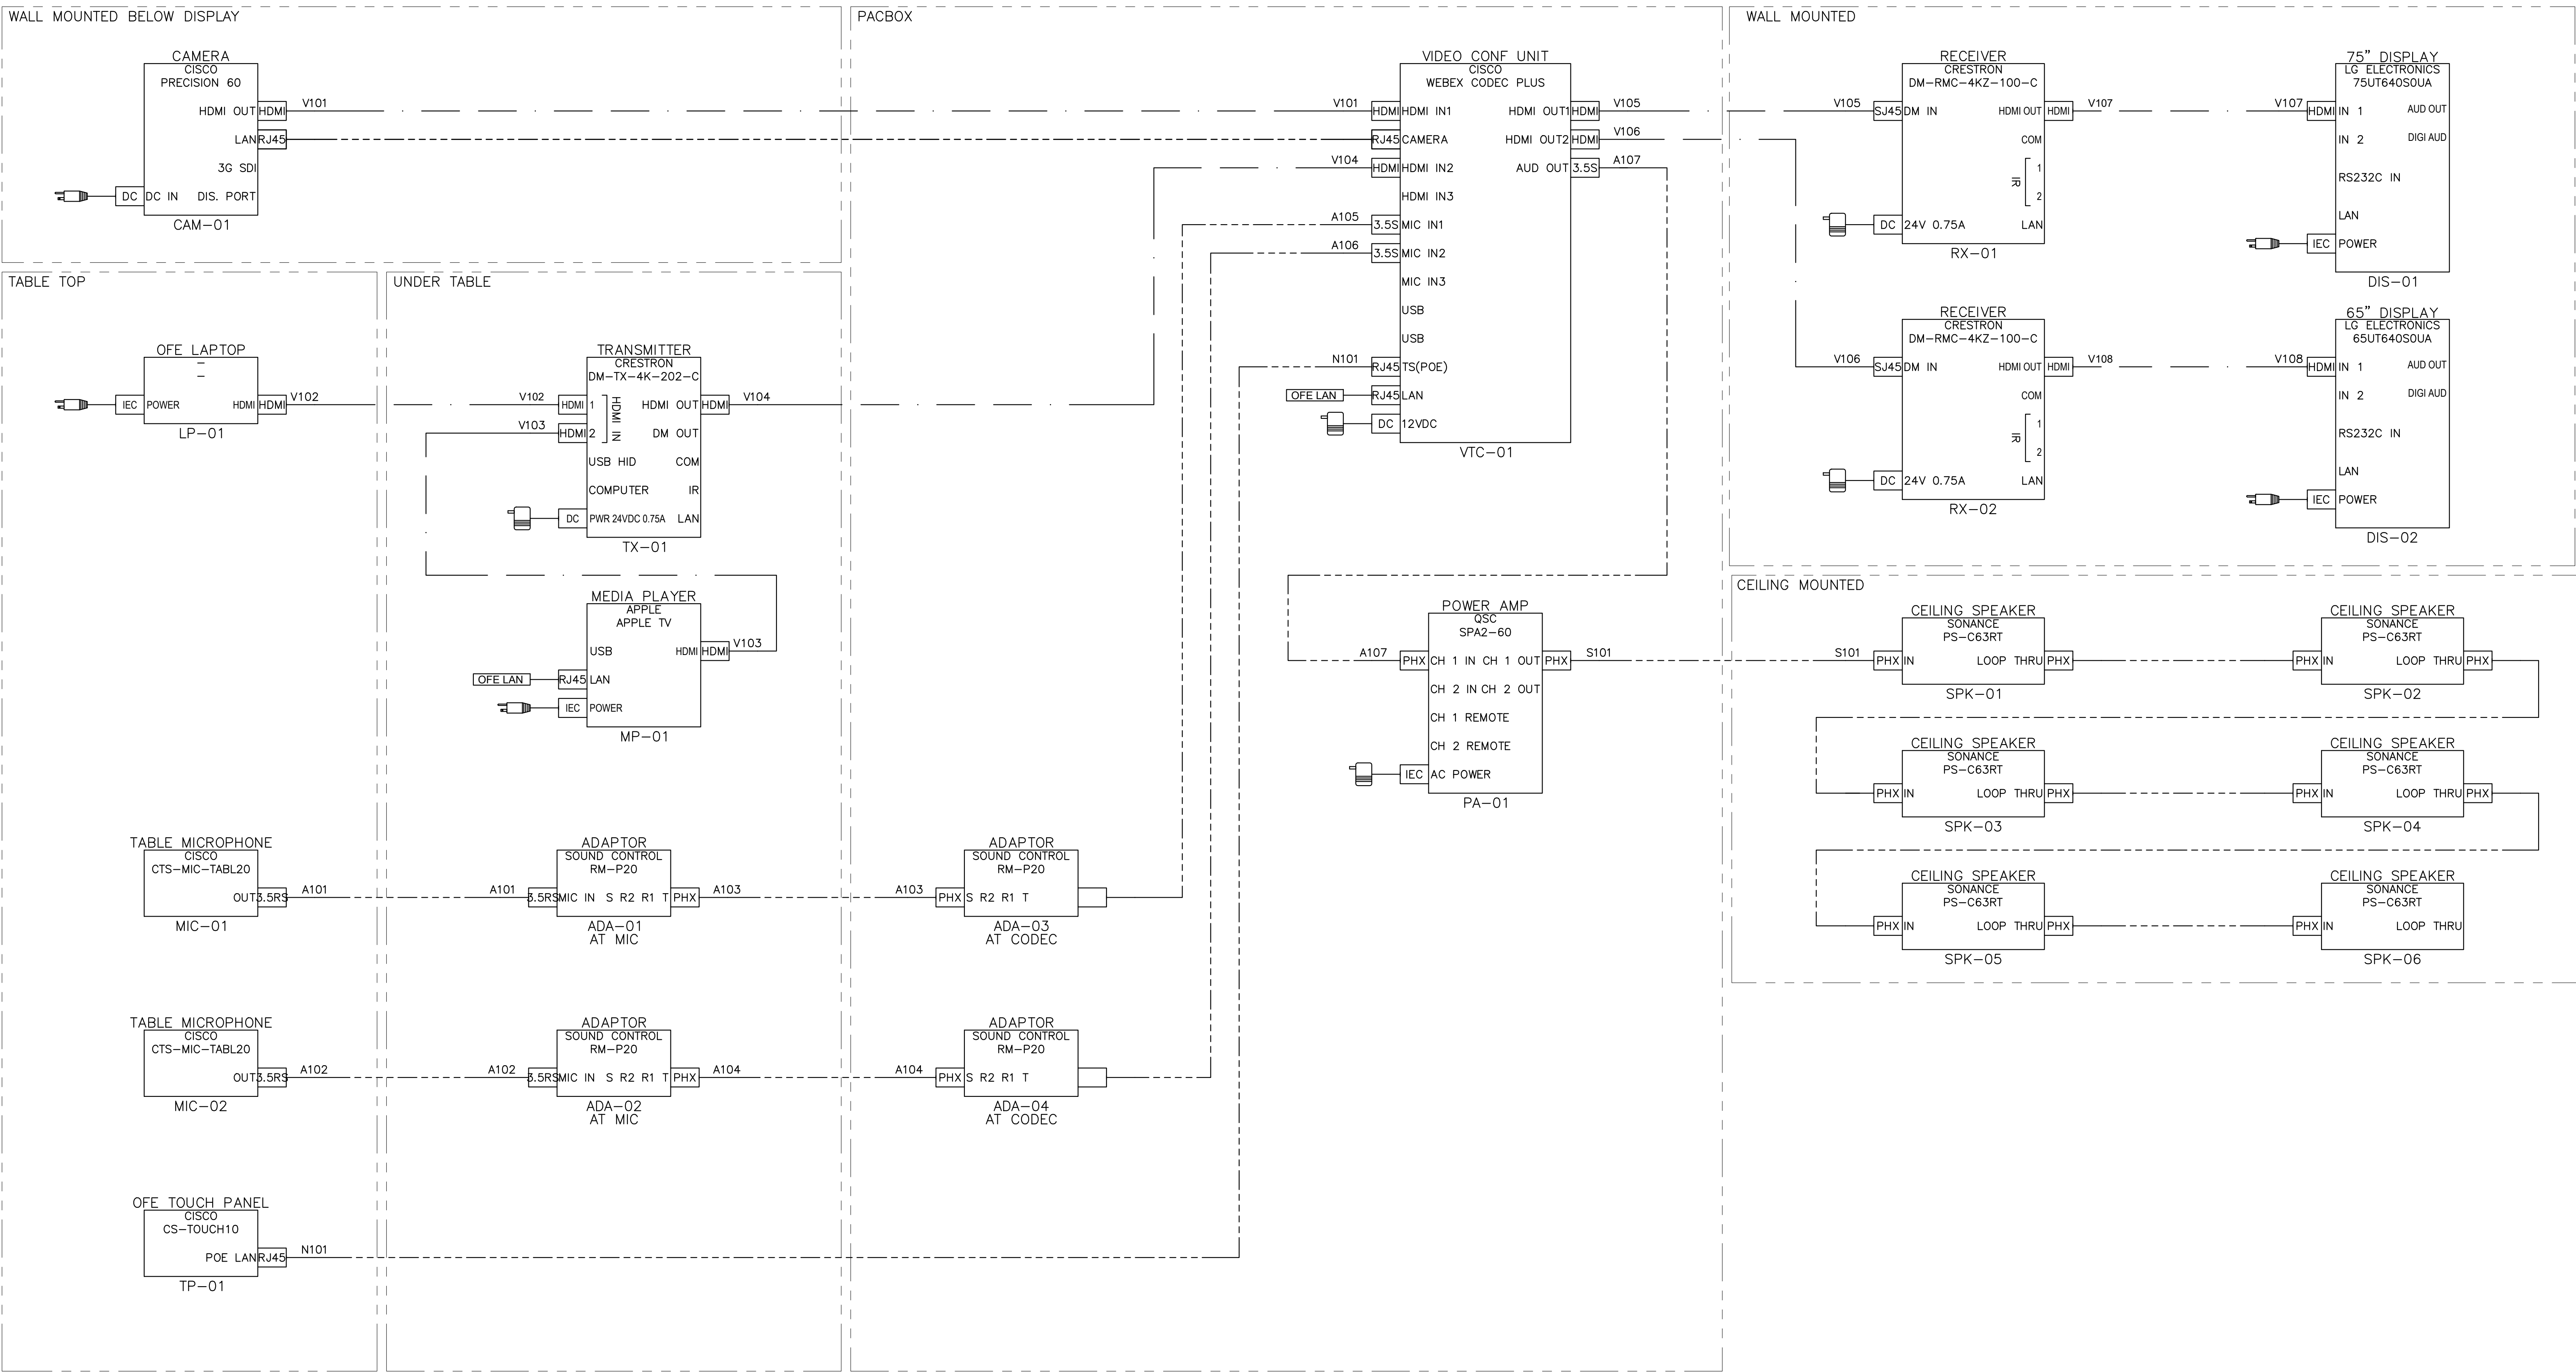


© COPYRIGHT 2019
THE INFORMATION CONTAINED IN
THIS DRAWING IS PROPRIETARY
AND SHALL NOT BE USED,
REPRODUCED, TRANSMITTED, OR
OTHERWISE DISCLOSED WITHOUT
THE EXPRESSED WRITTEN CONSENT
OF MCA COMMUNICATIONS, INC.

1	2021-06-04	INFRASTRUCTURE SHOP DRAWINGS

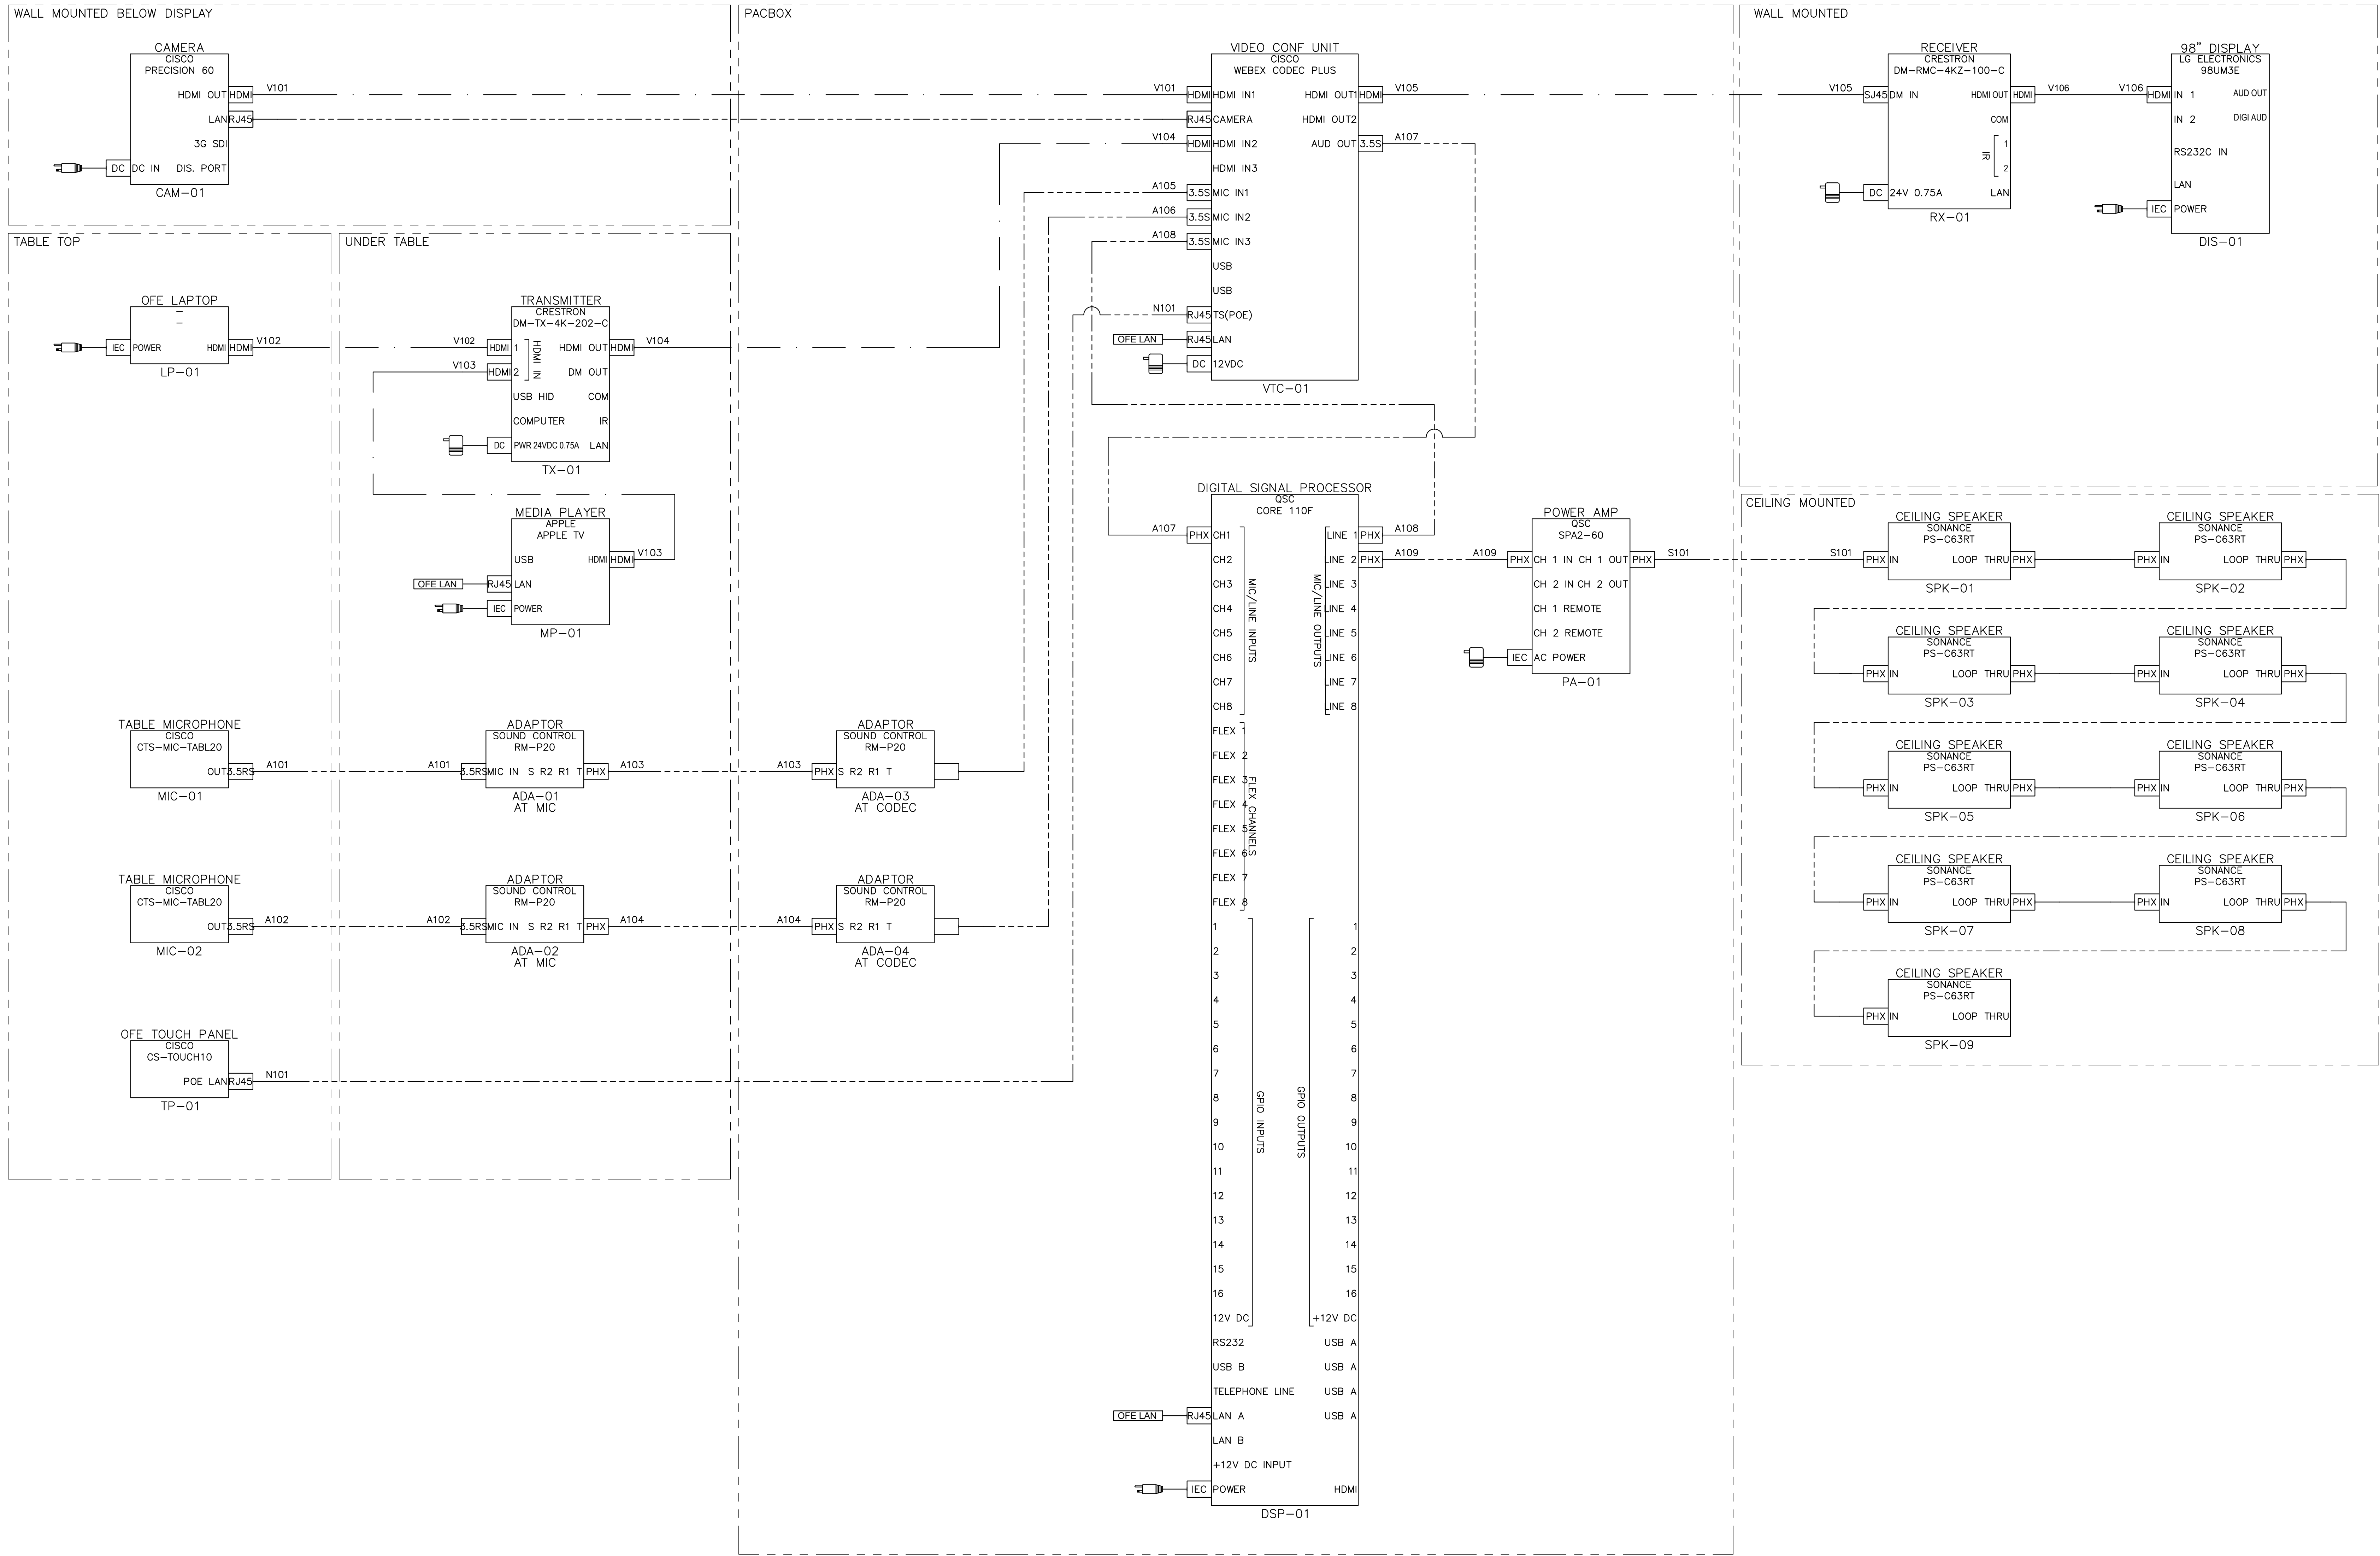


© COPYRIGHT 2019
THE INFORMATION CONTAINED IN
THIS DRAWING IS PROPRIETARY
AND SHALL NOT BE USED,
REPRODUCED, TRANSMITTED, OR
OTHERWISE DISCLOSED WITHOUT
THE EXPRESSED WRITTEN CONSENT
OF MCA COMMUNICATIONS, INC.

1	2021-06-04	INFRASTRUCTURE SHOP DRAWINGS

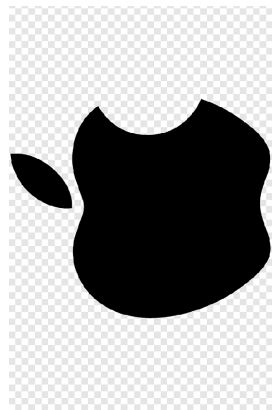


APPLE CAPSTONE PHASE 1
AUDIOVISUAL SHOP DRAWINGS

B2 VTC
LARGE CONF. 98"
AV LINE DIAGRAM

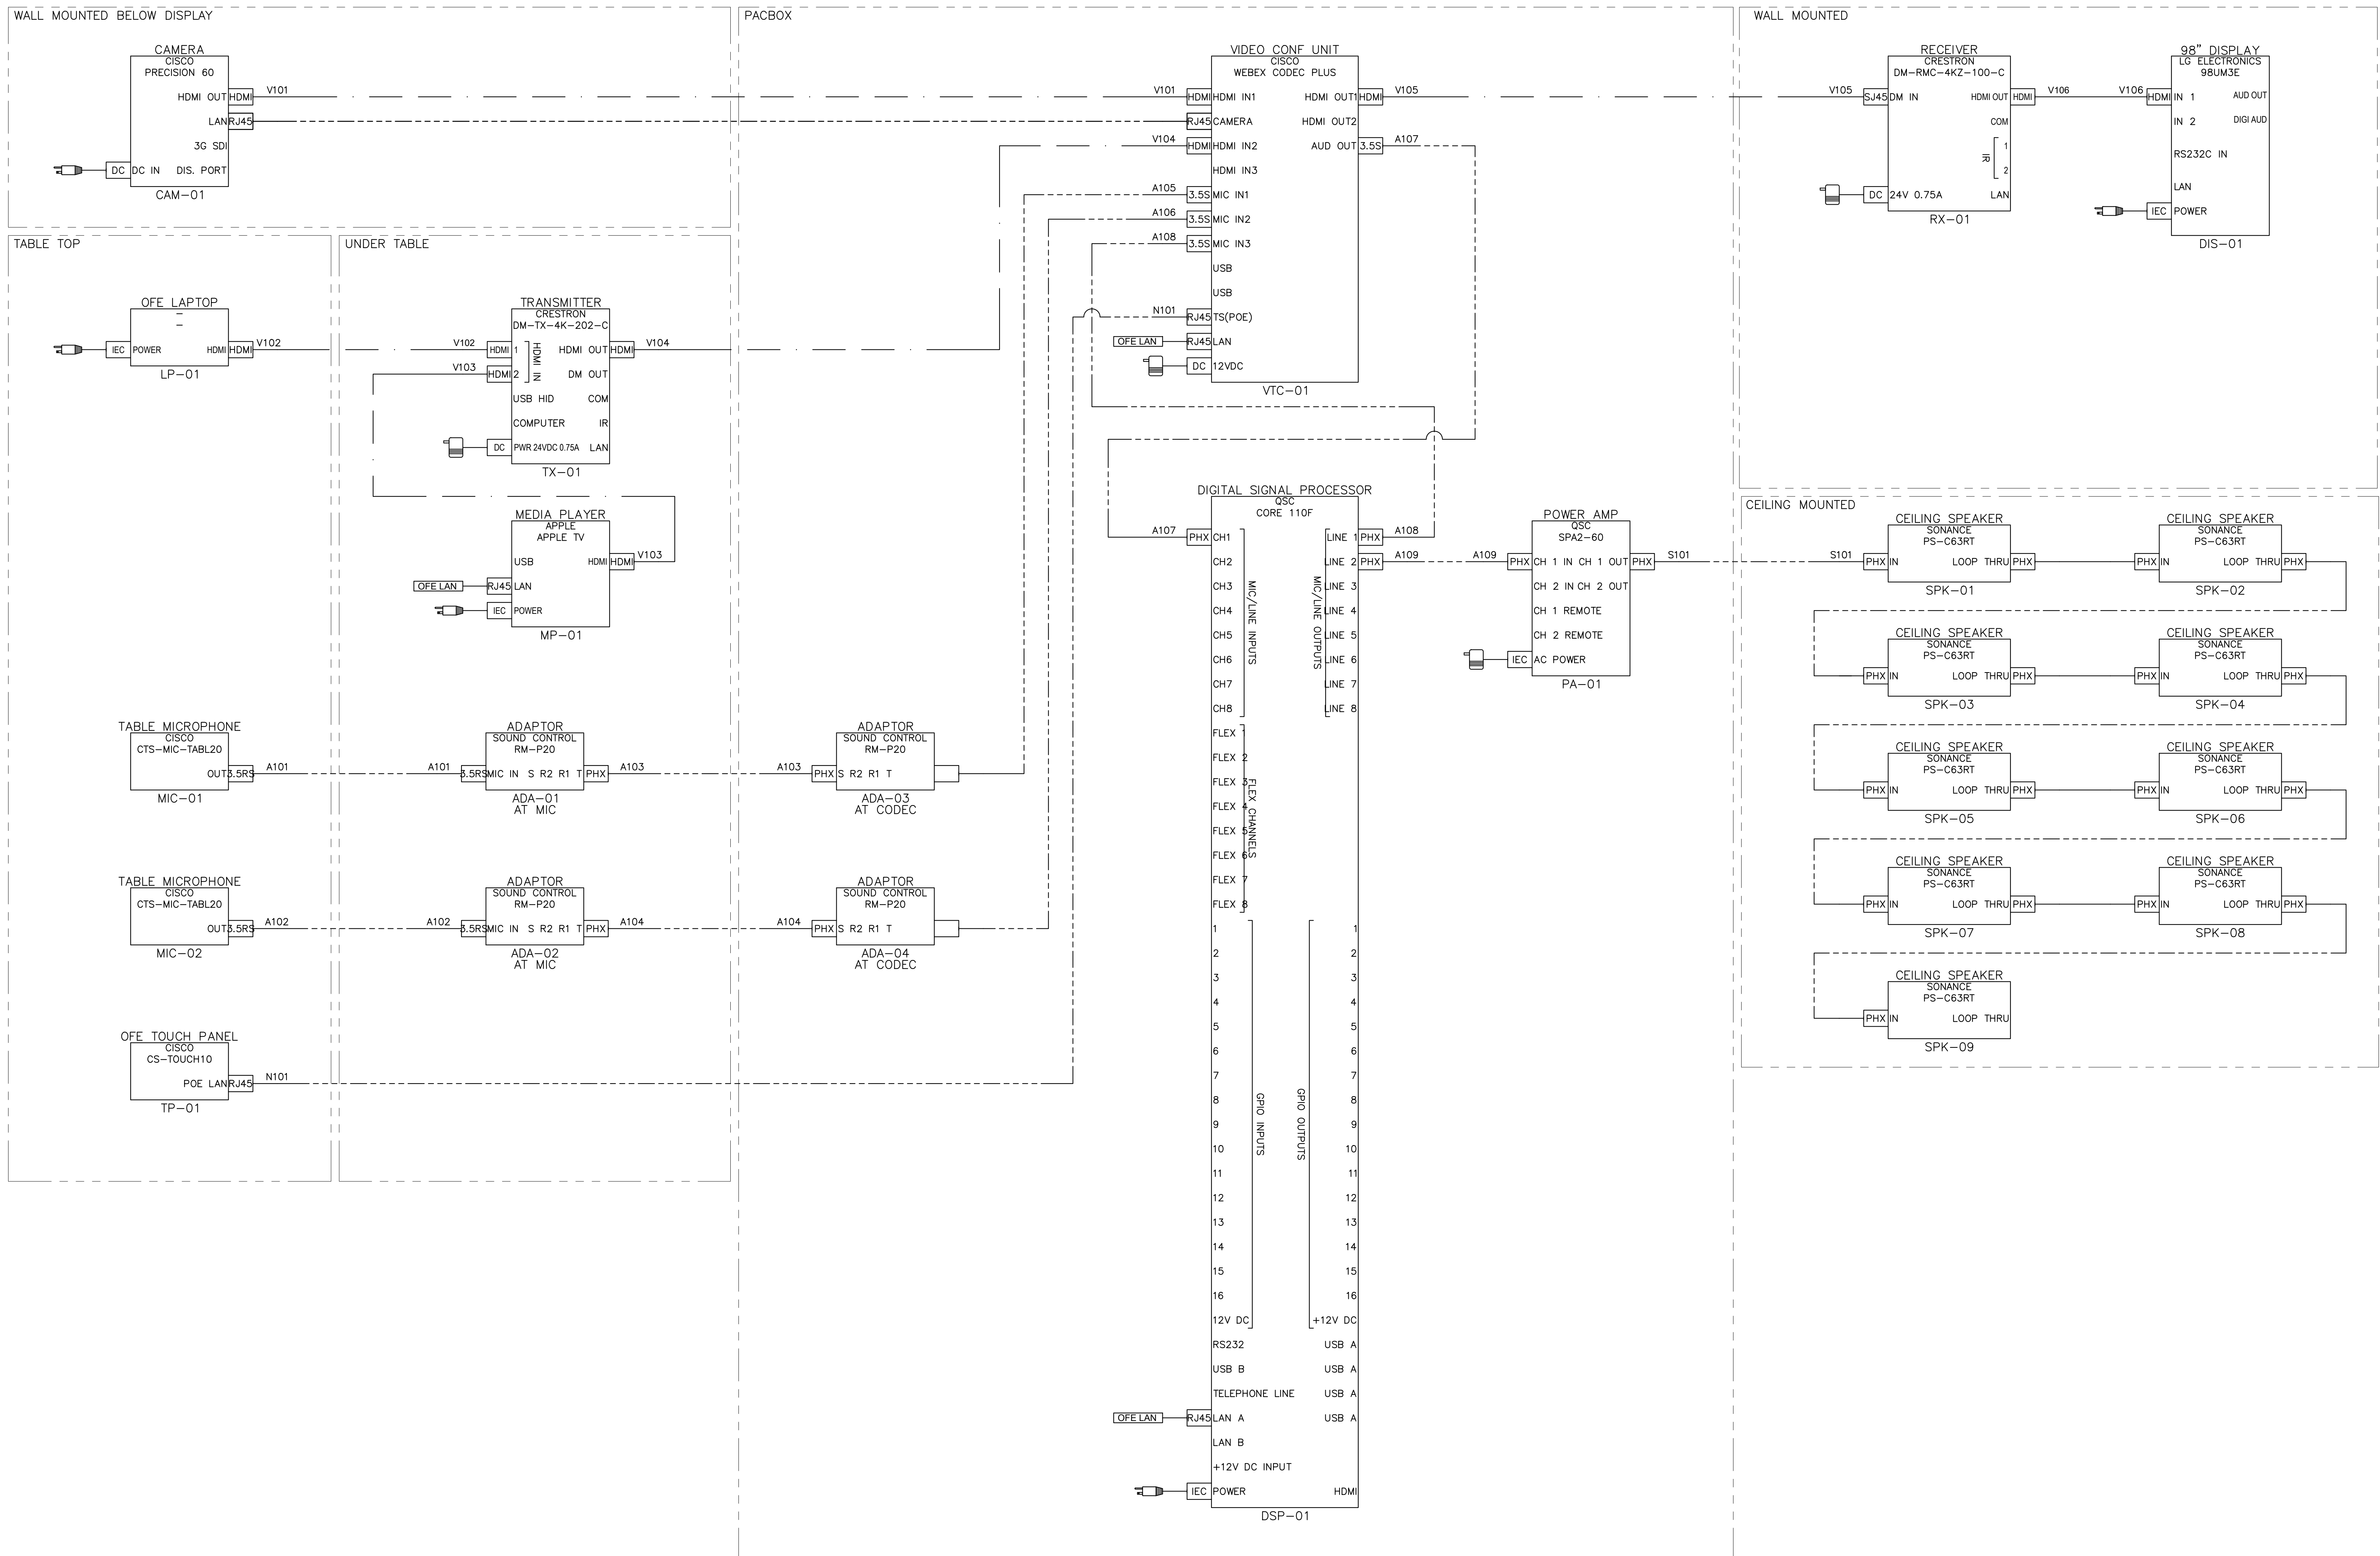


© COPYRIGHT 2019
THE INFORMATION CONTAINED IN
THIS DRAWING IS PROPRIETARY
AND SHALL NOT BE USED,
REPRODUCED, TRANSMITTED, OR
OTHERWISE DISCLOSED WITHOUT
THE EXPRESSED WRITTEN CONSENT
OF MCA COMMUNICATIONS, INC.

1	2021-06-04	INFRASTRUCTURE SHOP DRAWINGS

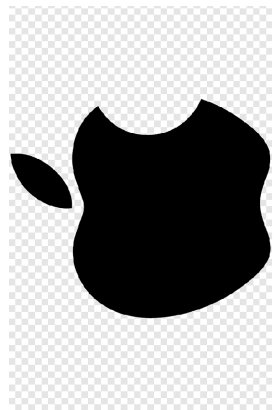


APPLE CAPSTONE PHASE 1
AUDIOVISUAL SHOP DRAWINGS

B2 VTC
LARGE CONF. 98"
AV LINE DIAGRAM

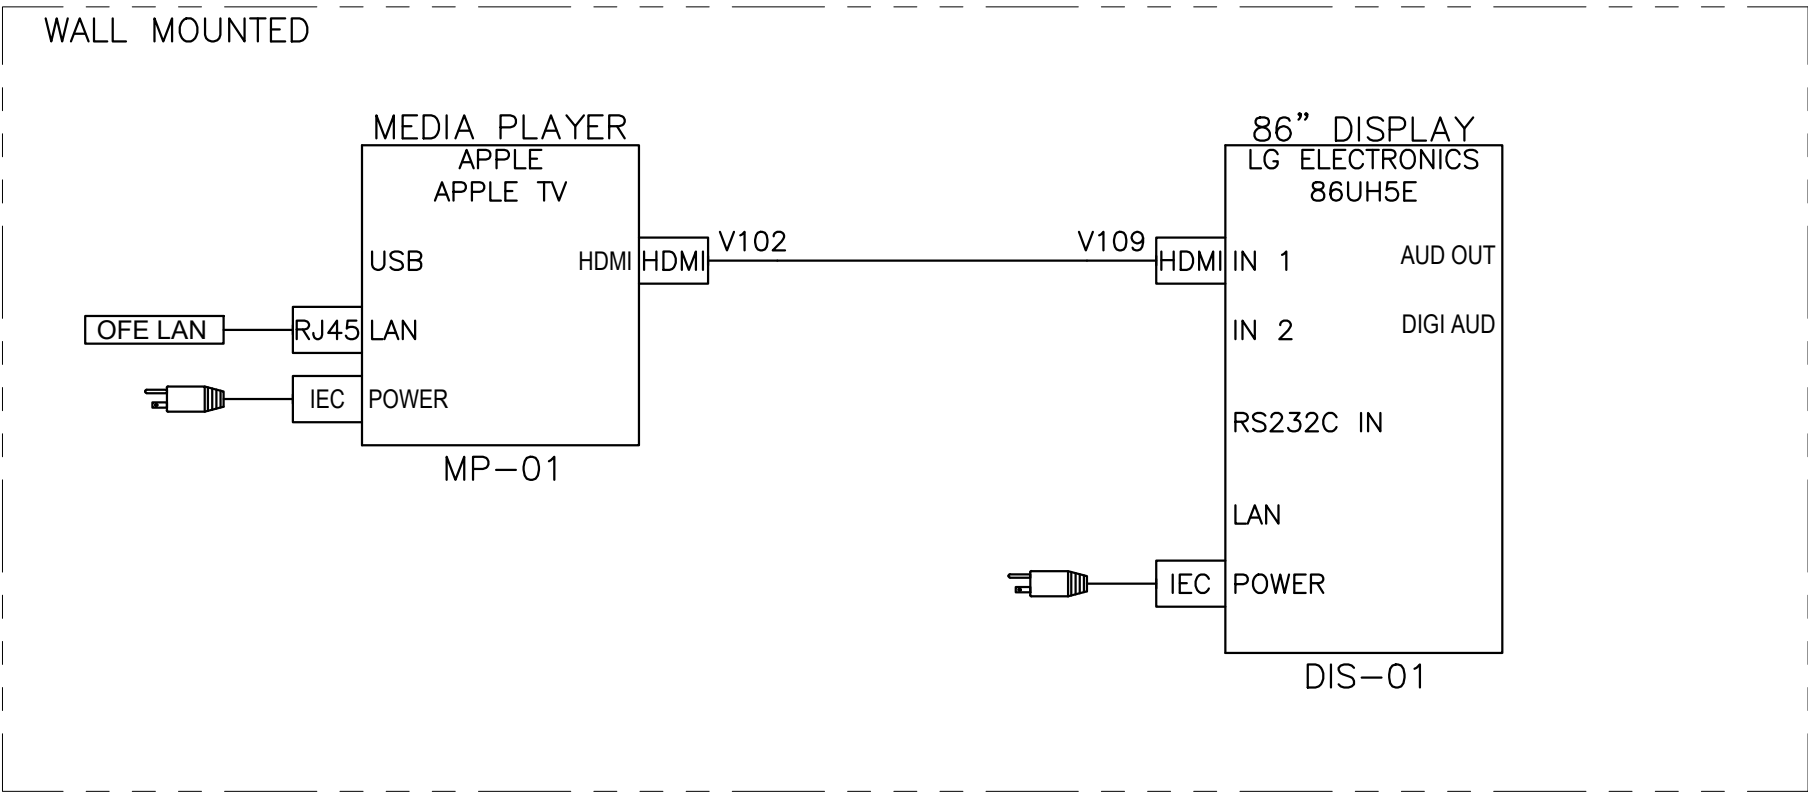


© COPYRIGHT 2019
THE INFORMATION CONTAINED IN
THIS DRAWING IS PROPRIETARY
AND SHALL NOT BE USED,
REPRODUCED, TRANSMITTED, OR
OTHERWISE DISCLOSED WITHOUT
THE EXPRESSED WRITTEN CONSENT
OF MCA COMMUNICATIONS, INC.

1	2021-06-04	INFRASTRUCTURE SHOP DRAWINGS

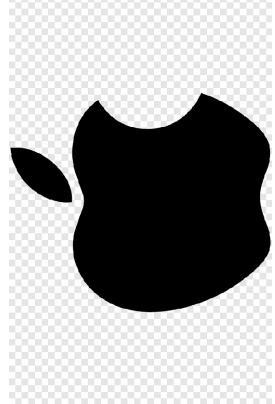

APPLE CAPSTONE PHASE 1
AUDIOVISUAL SHOP DRAWINGS


B2 COLLAB
AREA 86"
AV LINE DIAGRAM

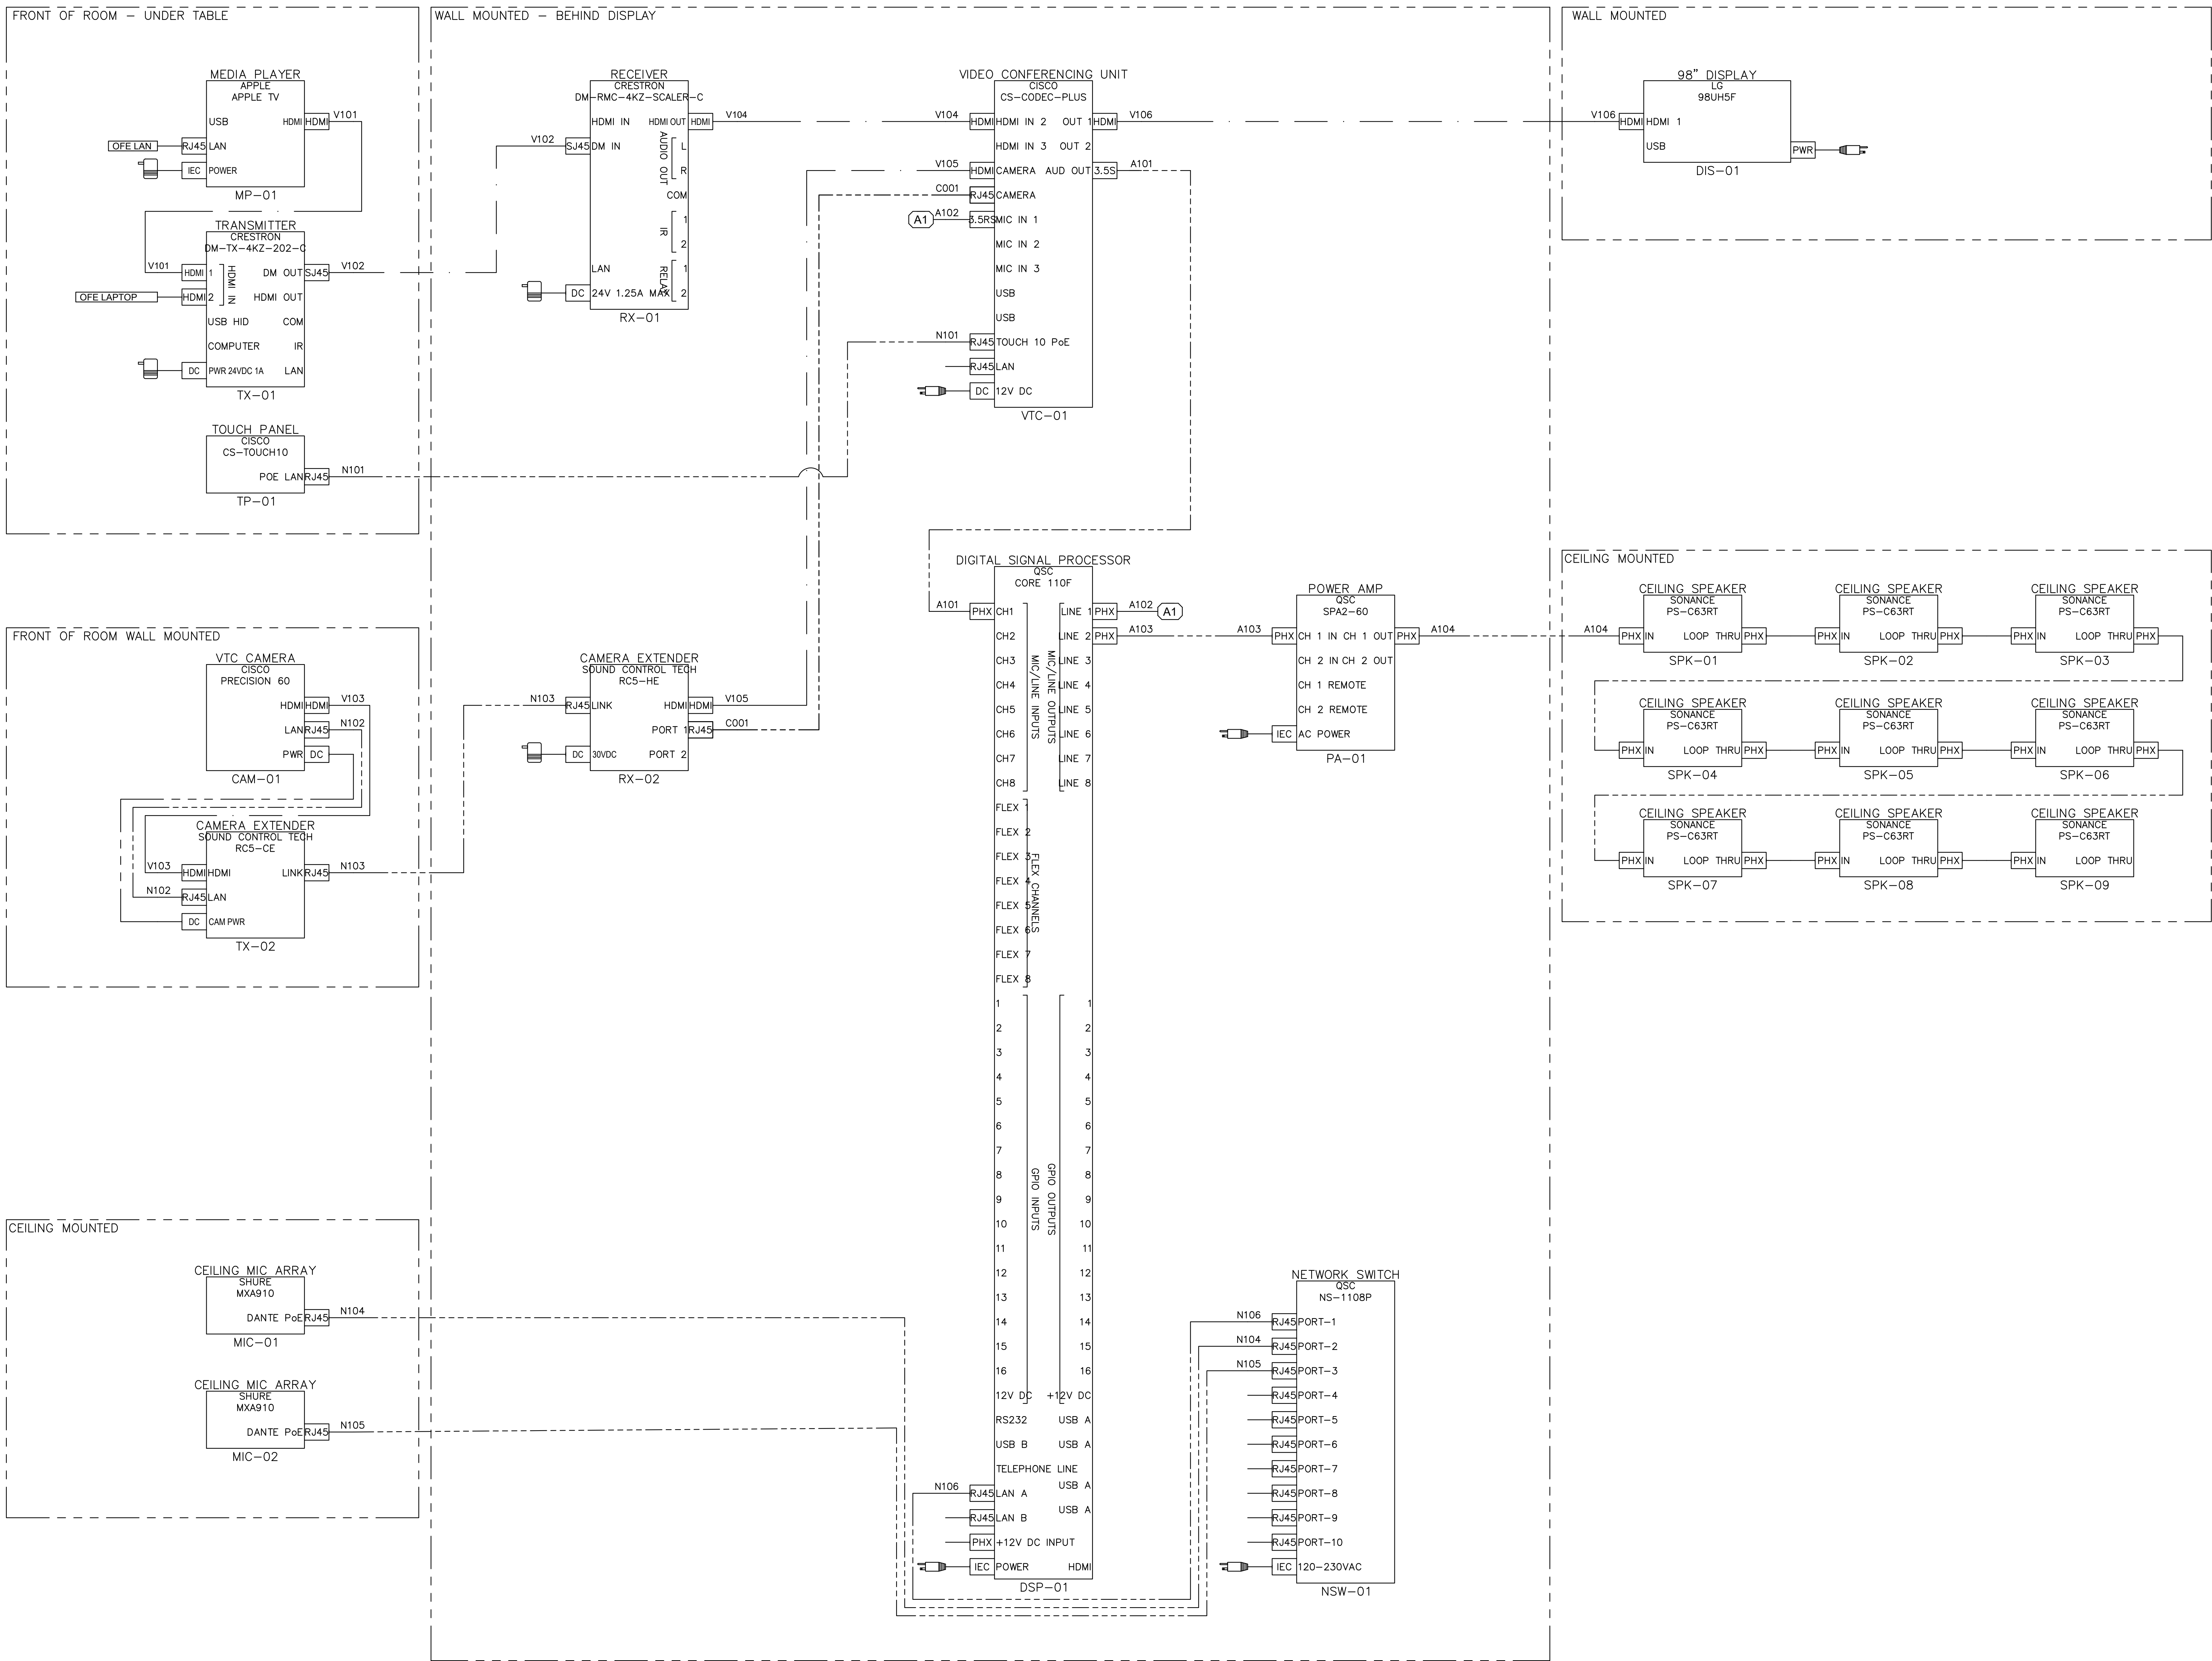

1 B2 WAR ROOMS 3116, 4116, 3311, 3312, 5311 & 5312
AV LINE DIAGRAM
NTS


© COPYRIGHT 2019
THE INFORMATION CONTAINED IN
THIS DRAWING IS PROPRIETARY
AND SHALL NOT BE USED,
REPRODUCED, TRANSMITTED, OR
OTHERWISE DISCLOSED WITHOUT
THE EXPRESSED WRITTEN CONSENT
OF MCA COMMUNICATIONS, INC.

1	2021-06-04	INFRASTRUCTURE SHOP DRAWINGS

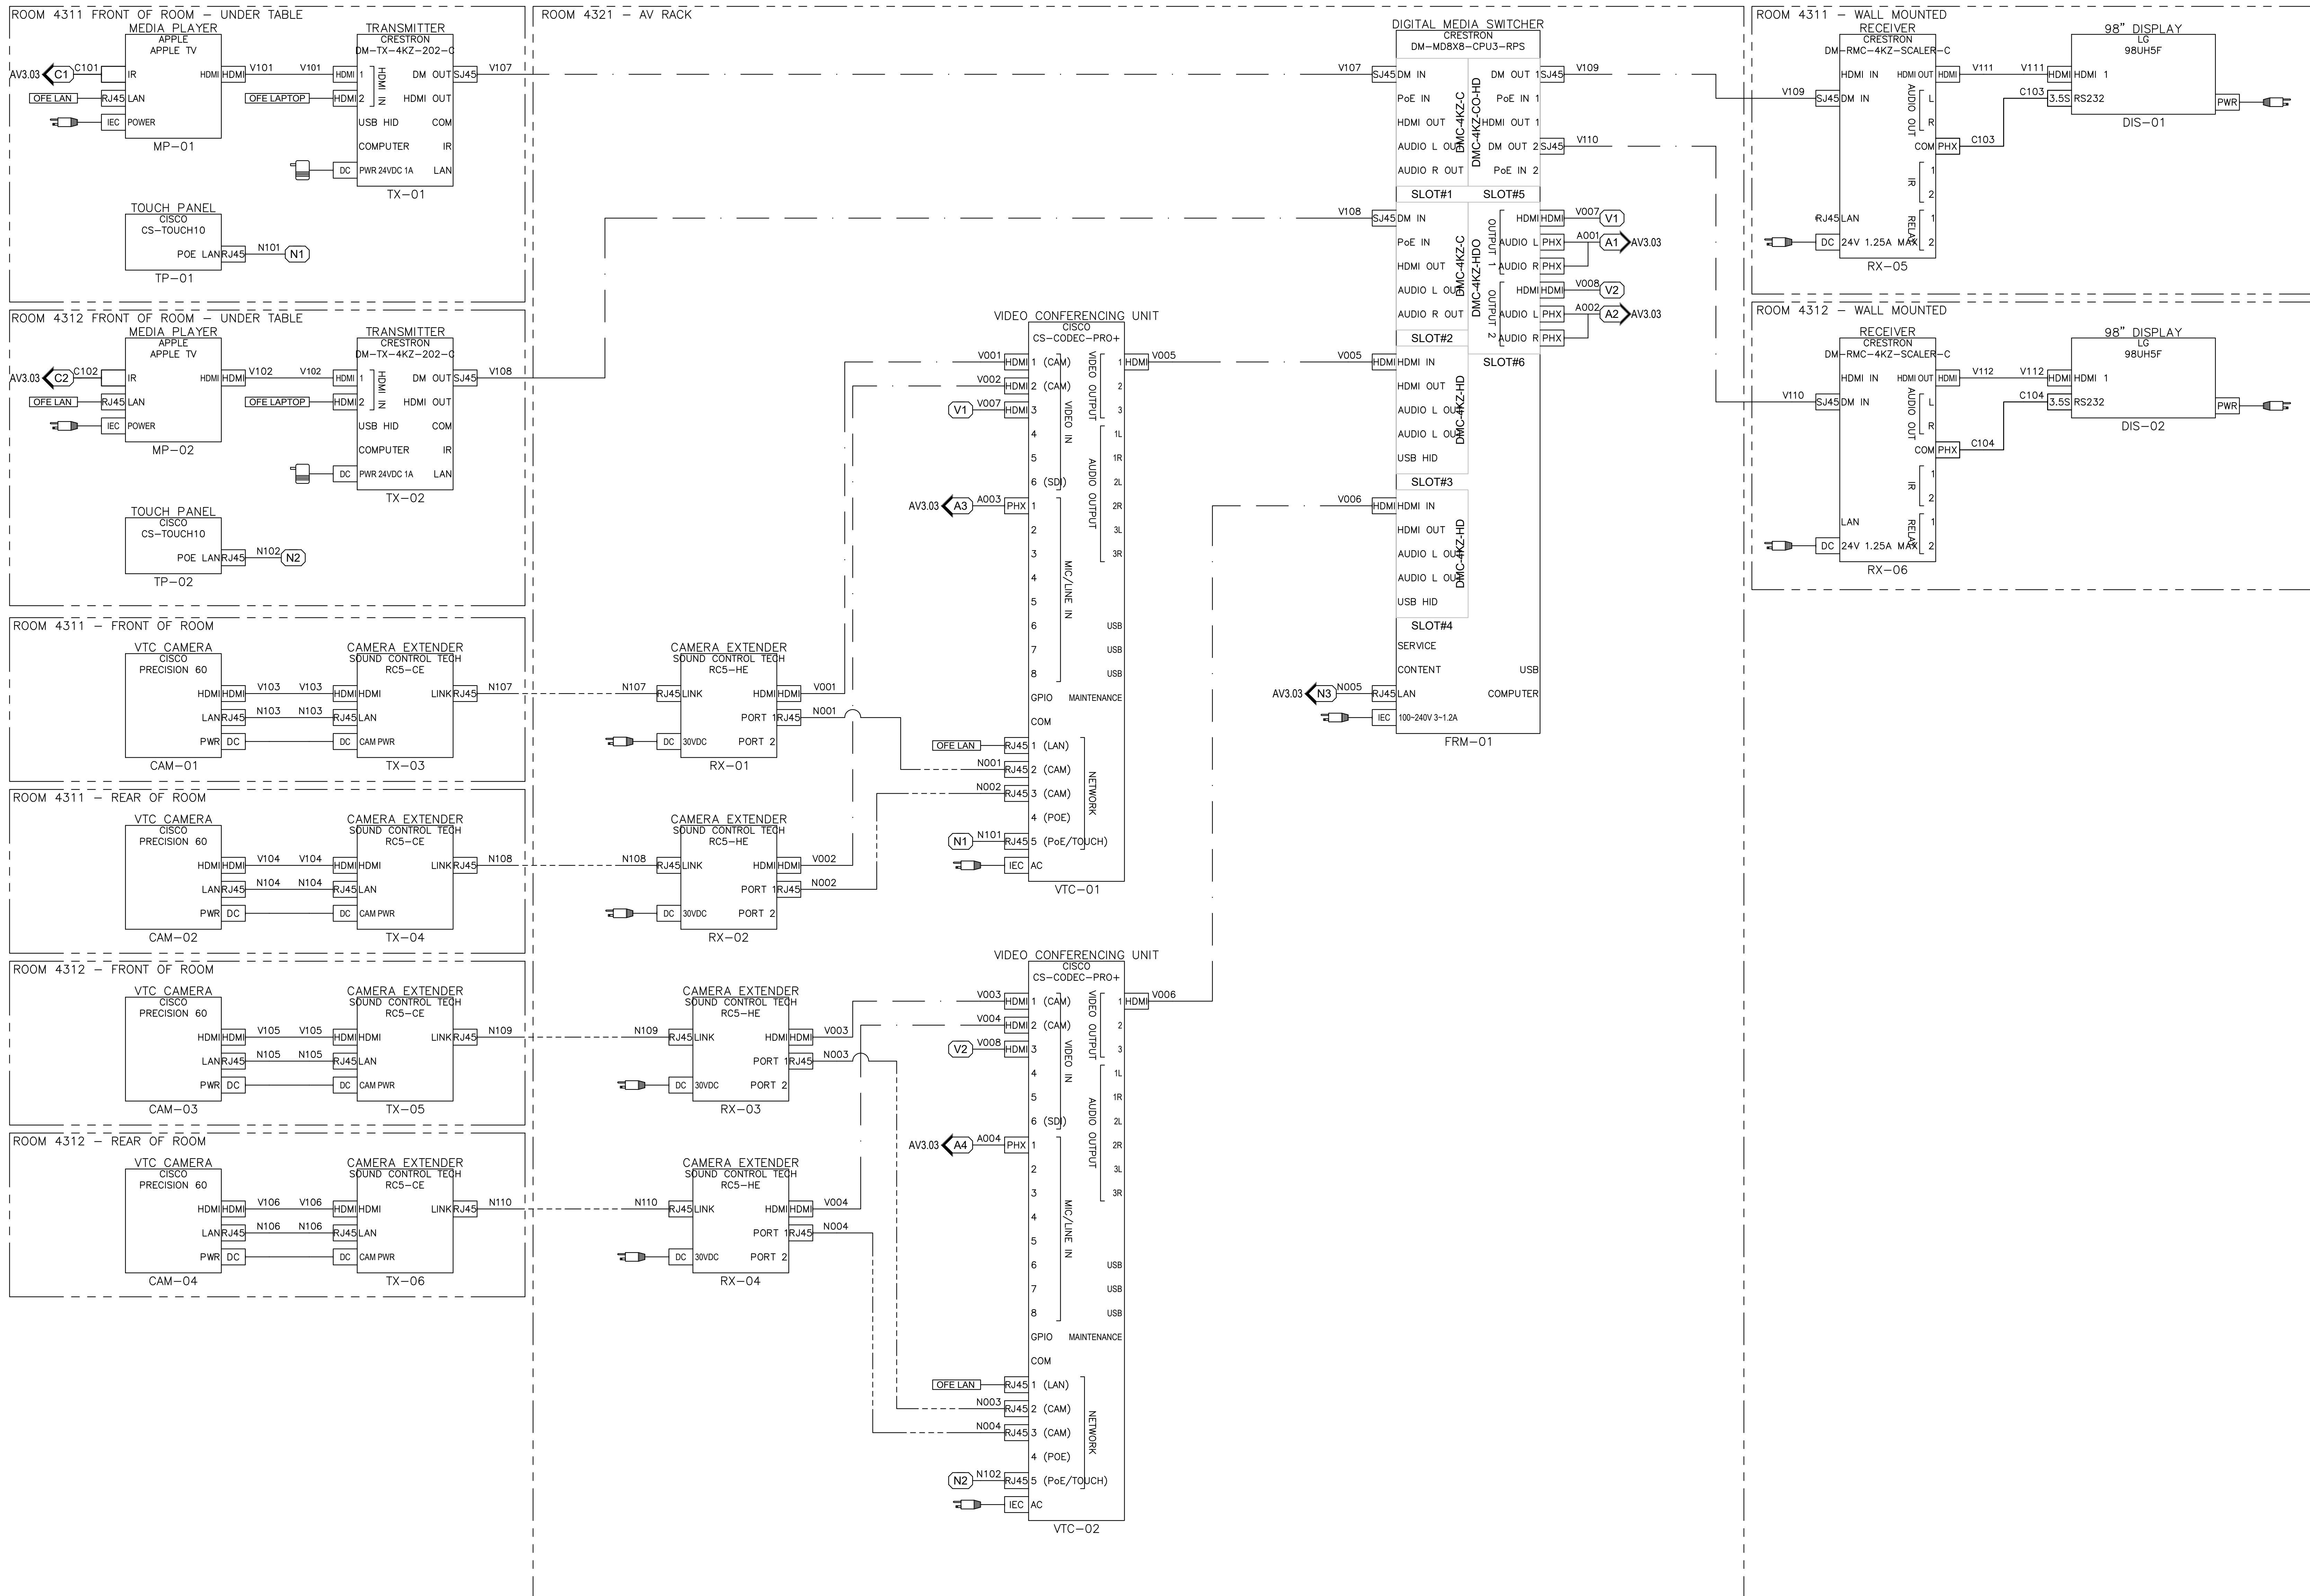

© COPYRIGHT 2019
THE INFORMATION CONTAINED IN
THIS DRAWING IS PROPRIETARY
AND SHALL NOT BE USED,
REPRODUCED, TRANSMITTED, OR
OTHERWISE DISCLOSED WITHOUT
THE EXPRESSED WRITTEN CONSENT
OF MCA COMMUNICATIONS, INC.

1	2021-06-04	INFRASTRUCTURE SHOP DRAWINGS

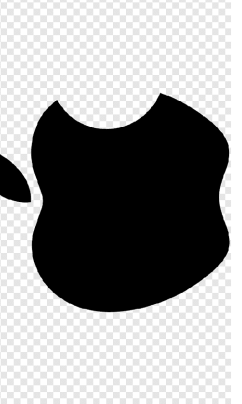


APPLE CAPSTONE PHASE 1
AUDIOVISUAL SHOP DRAWINGS

B2 WAR ROOMS
TWO ROOM DIVIDE
VIDEO LINE DIAGRAM


© COPYRIGHT 2019
THE INFORMATION CONTAINED IN
THIS DRAWING IS PROPRIETARY
AND SHALL NOT BE USED,
REPRODUCED, TRANSMITTED, OR
OTHERWISE DISCLOSED WITHOUT
THE EXPRESSED WRITTEN CONSENT
OF MCA COMMUNICATIONS, INC.


1	2021-06-04	INFRASTRUCTURE SHOP DRAWINGS

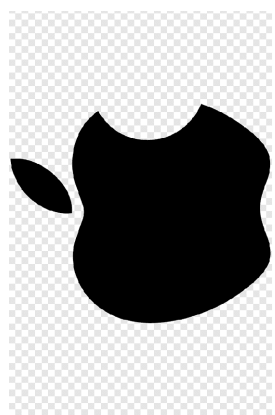


APPLE CAPSTONE PHASE 1
AUDIOVISUAL SHOP DRAWINGS

B2 WAR ROOMS
TWO ROOM DIVIDE
AUDIO & CTRL
LINE DIAGRAM

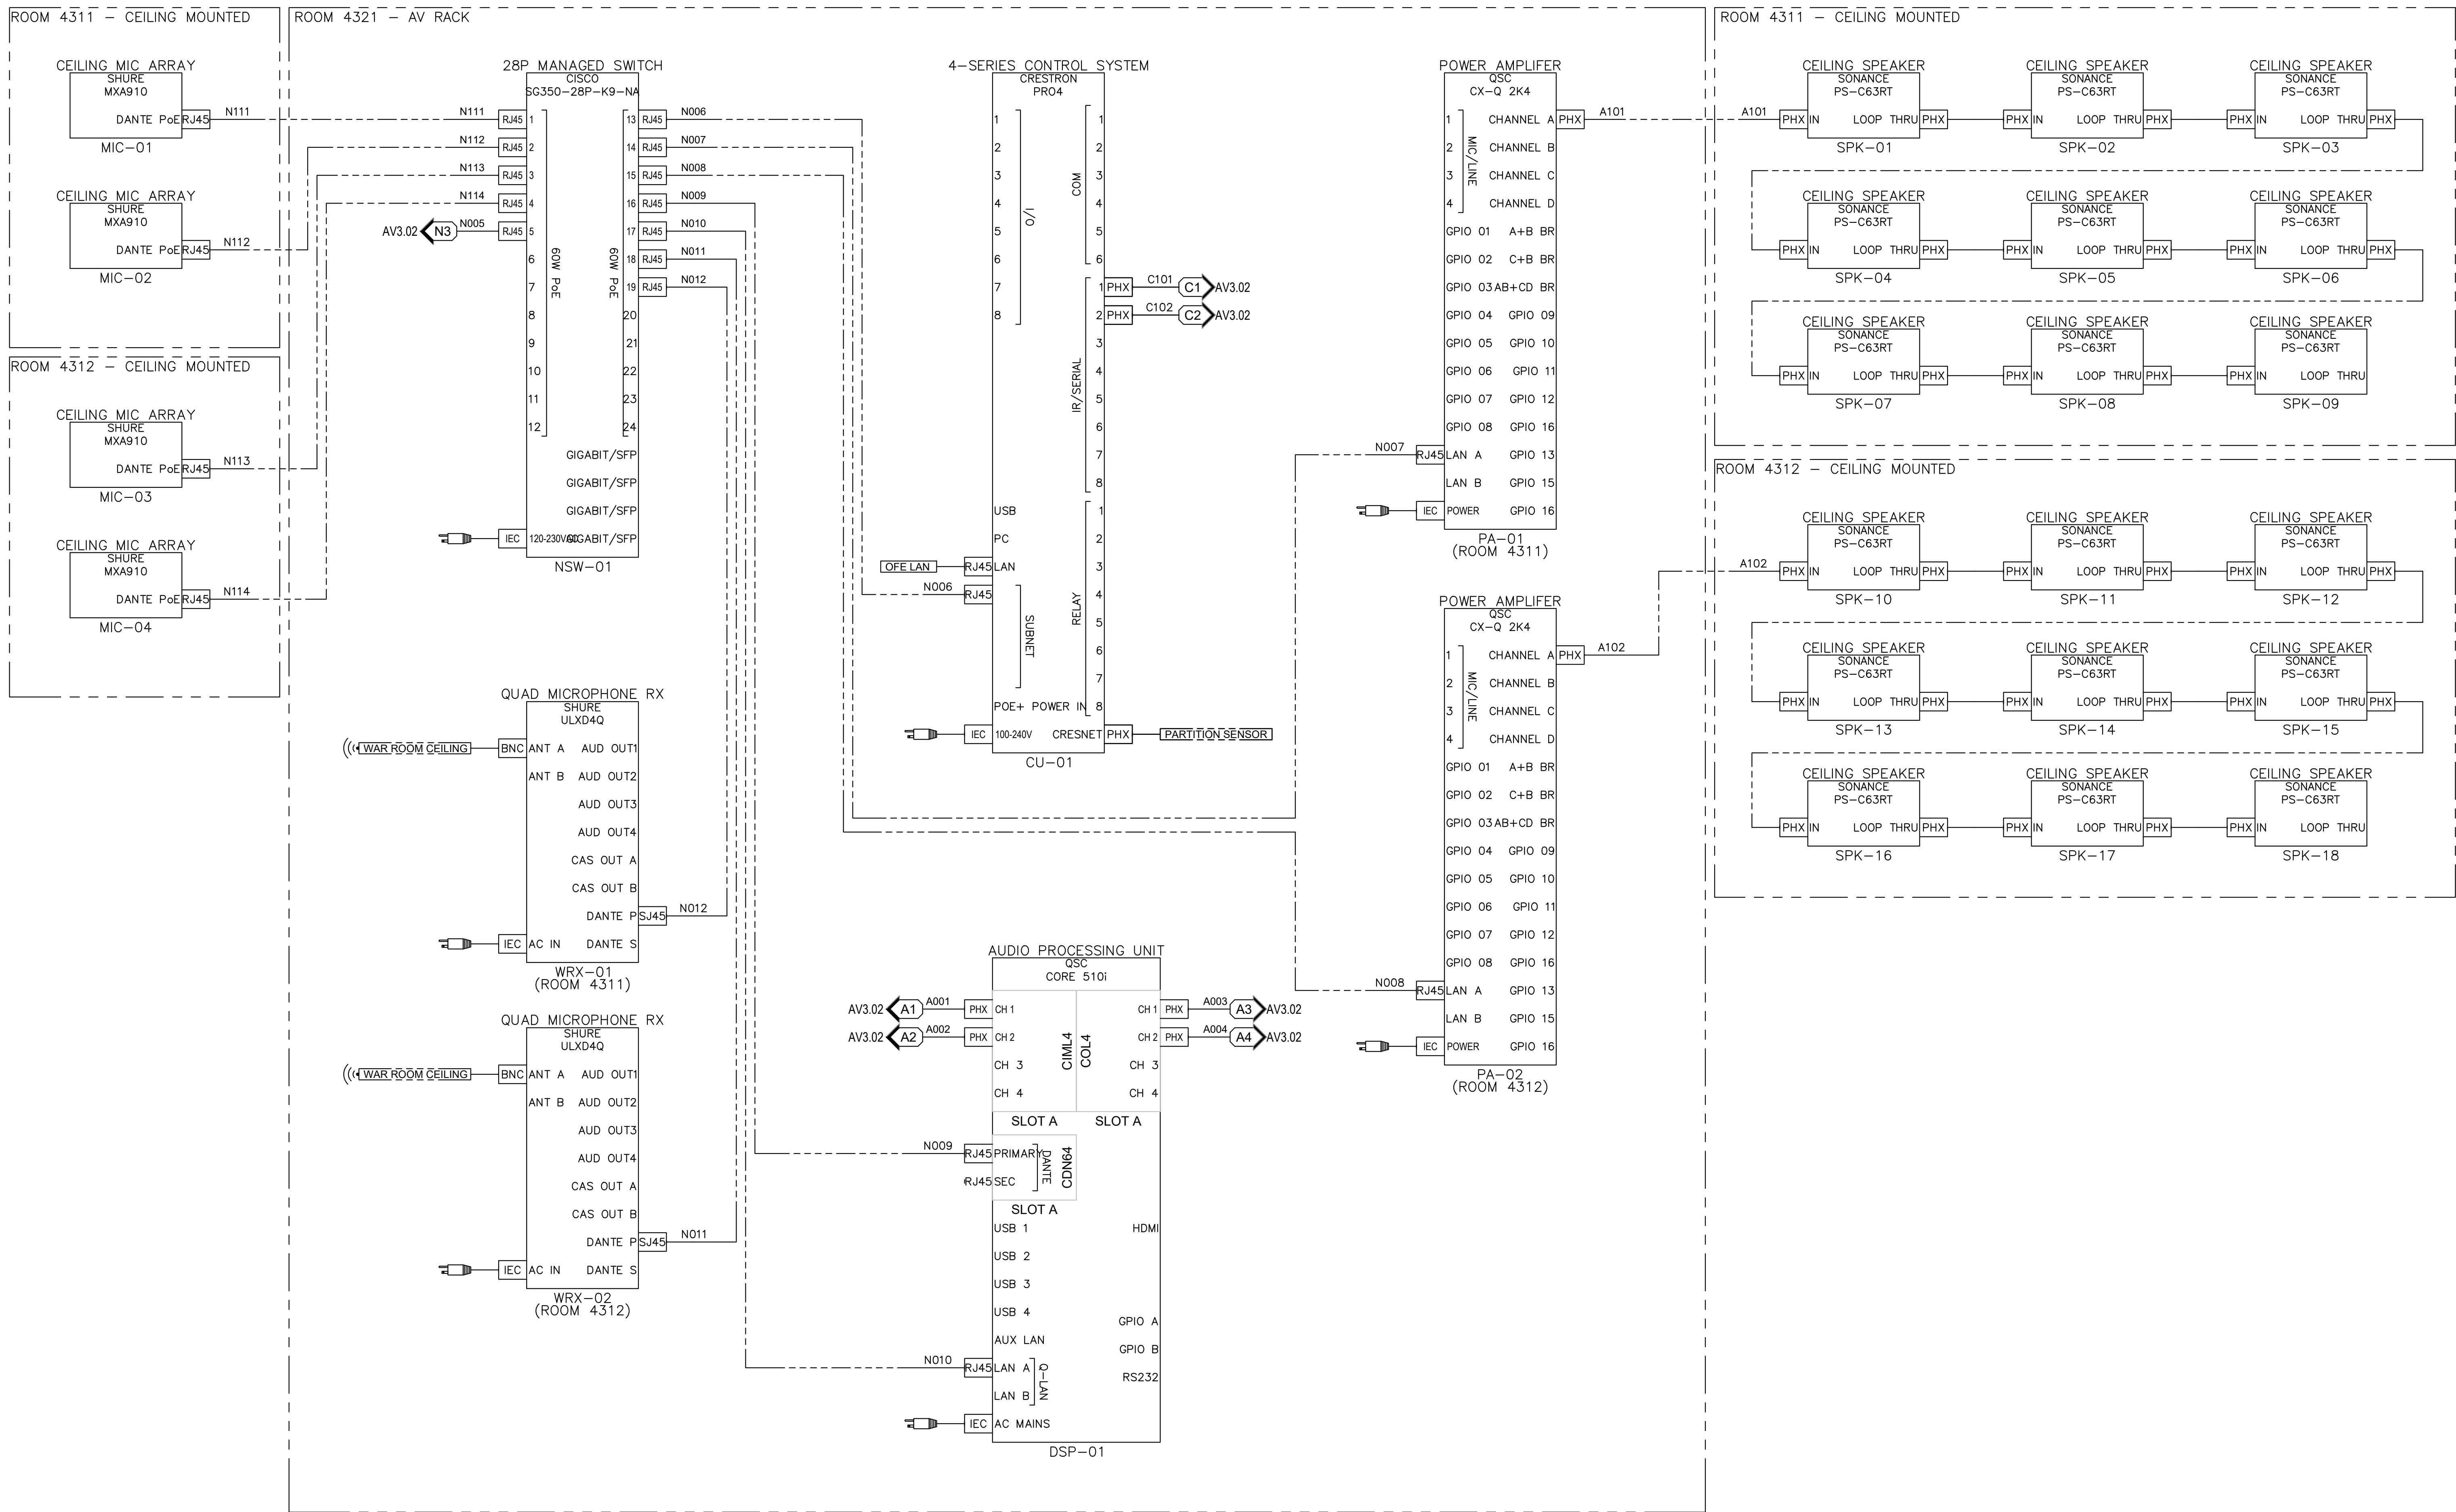

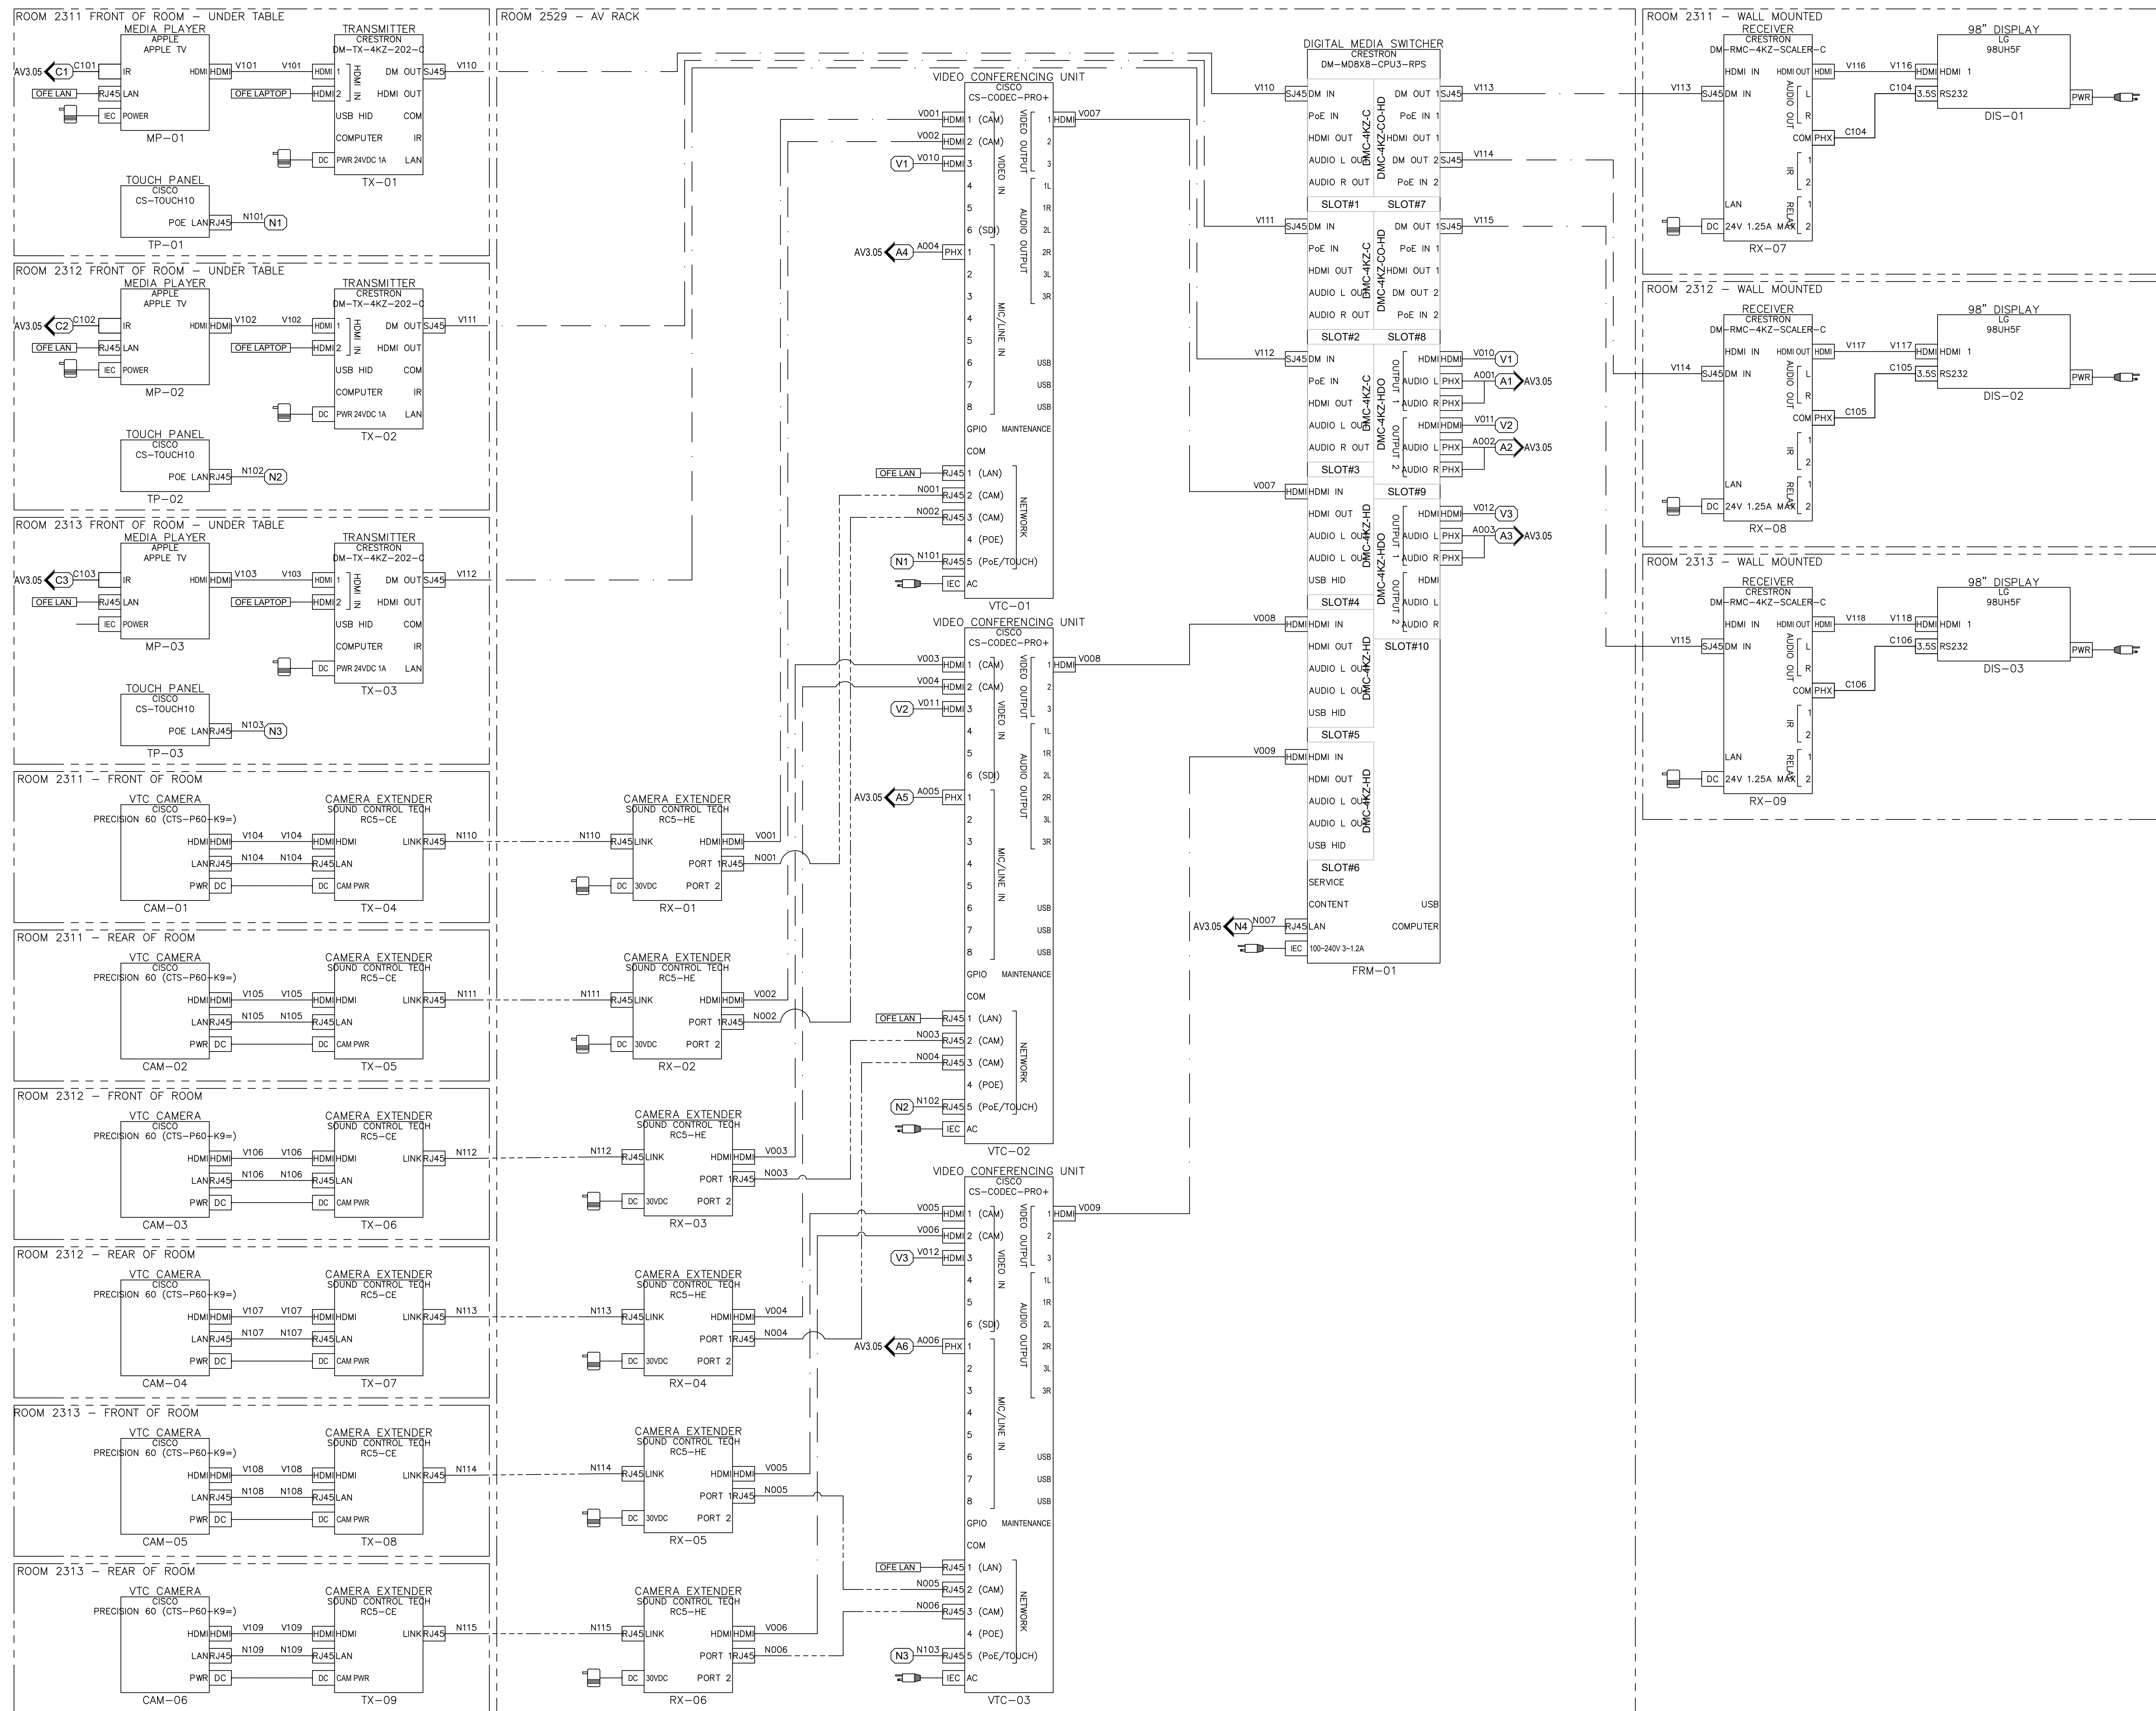


© COPYRIGHT 2019
THE INFORMATION CONTAINED IN
THIS DRAWING IS PROPRIETARY
AND SHALL NOT BE USED,
REPRODUCED, TRANSMITTED, OR
OTHERWISE DISCLOSED WITHOUT
THE EXPRESSED WRITTEN CONSENT
OF MCA COMMUNICATIONS, INC.

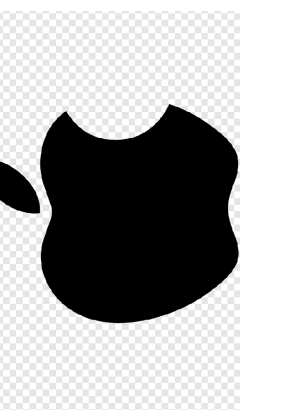[illegible]

AUDIOVISUAL SHOP DRAWINGS

B2 WAR ROOMS
THREE ROOM DIVIDE
VIDEO
LINE DIAGRAM

AV3.18

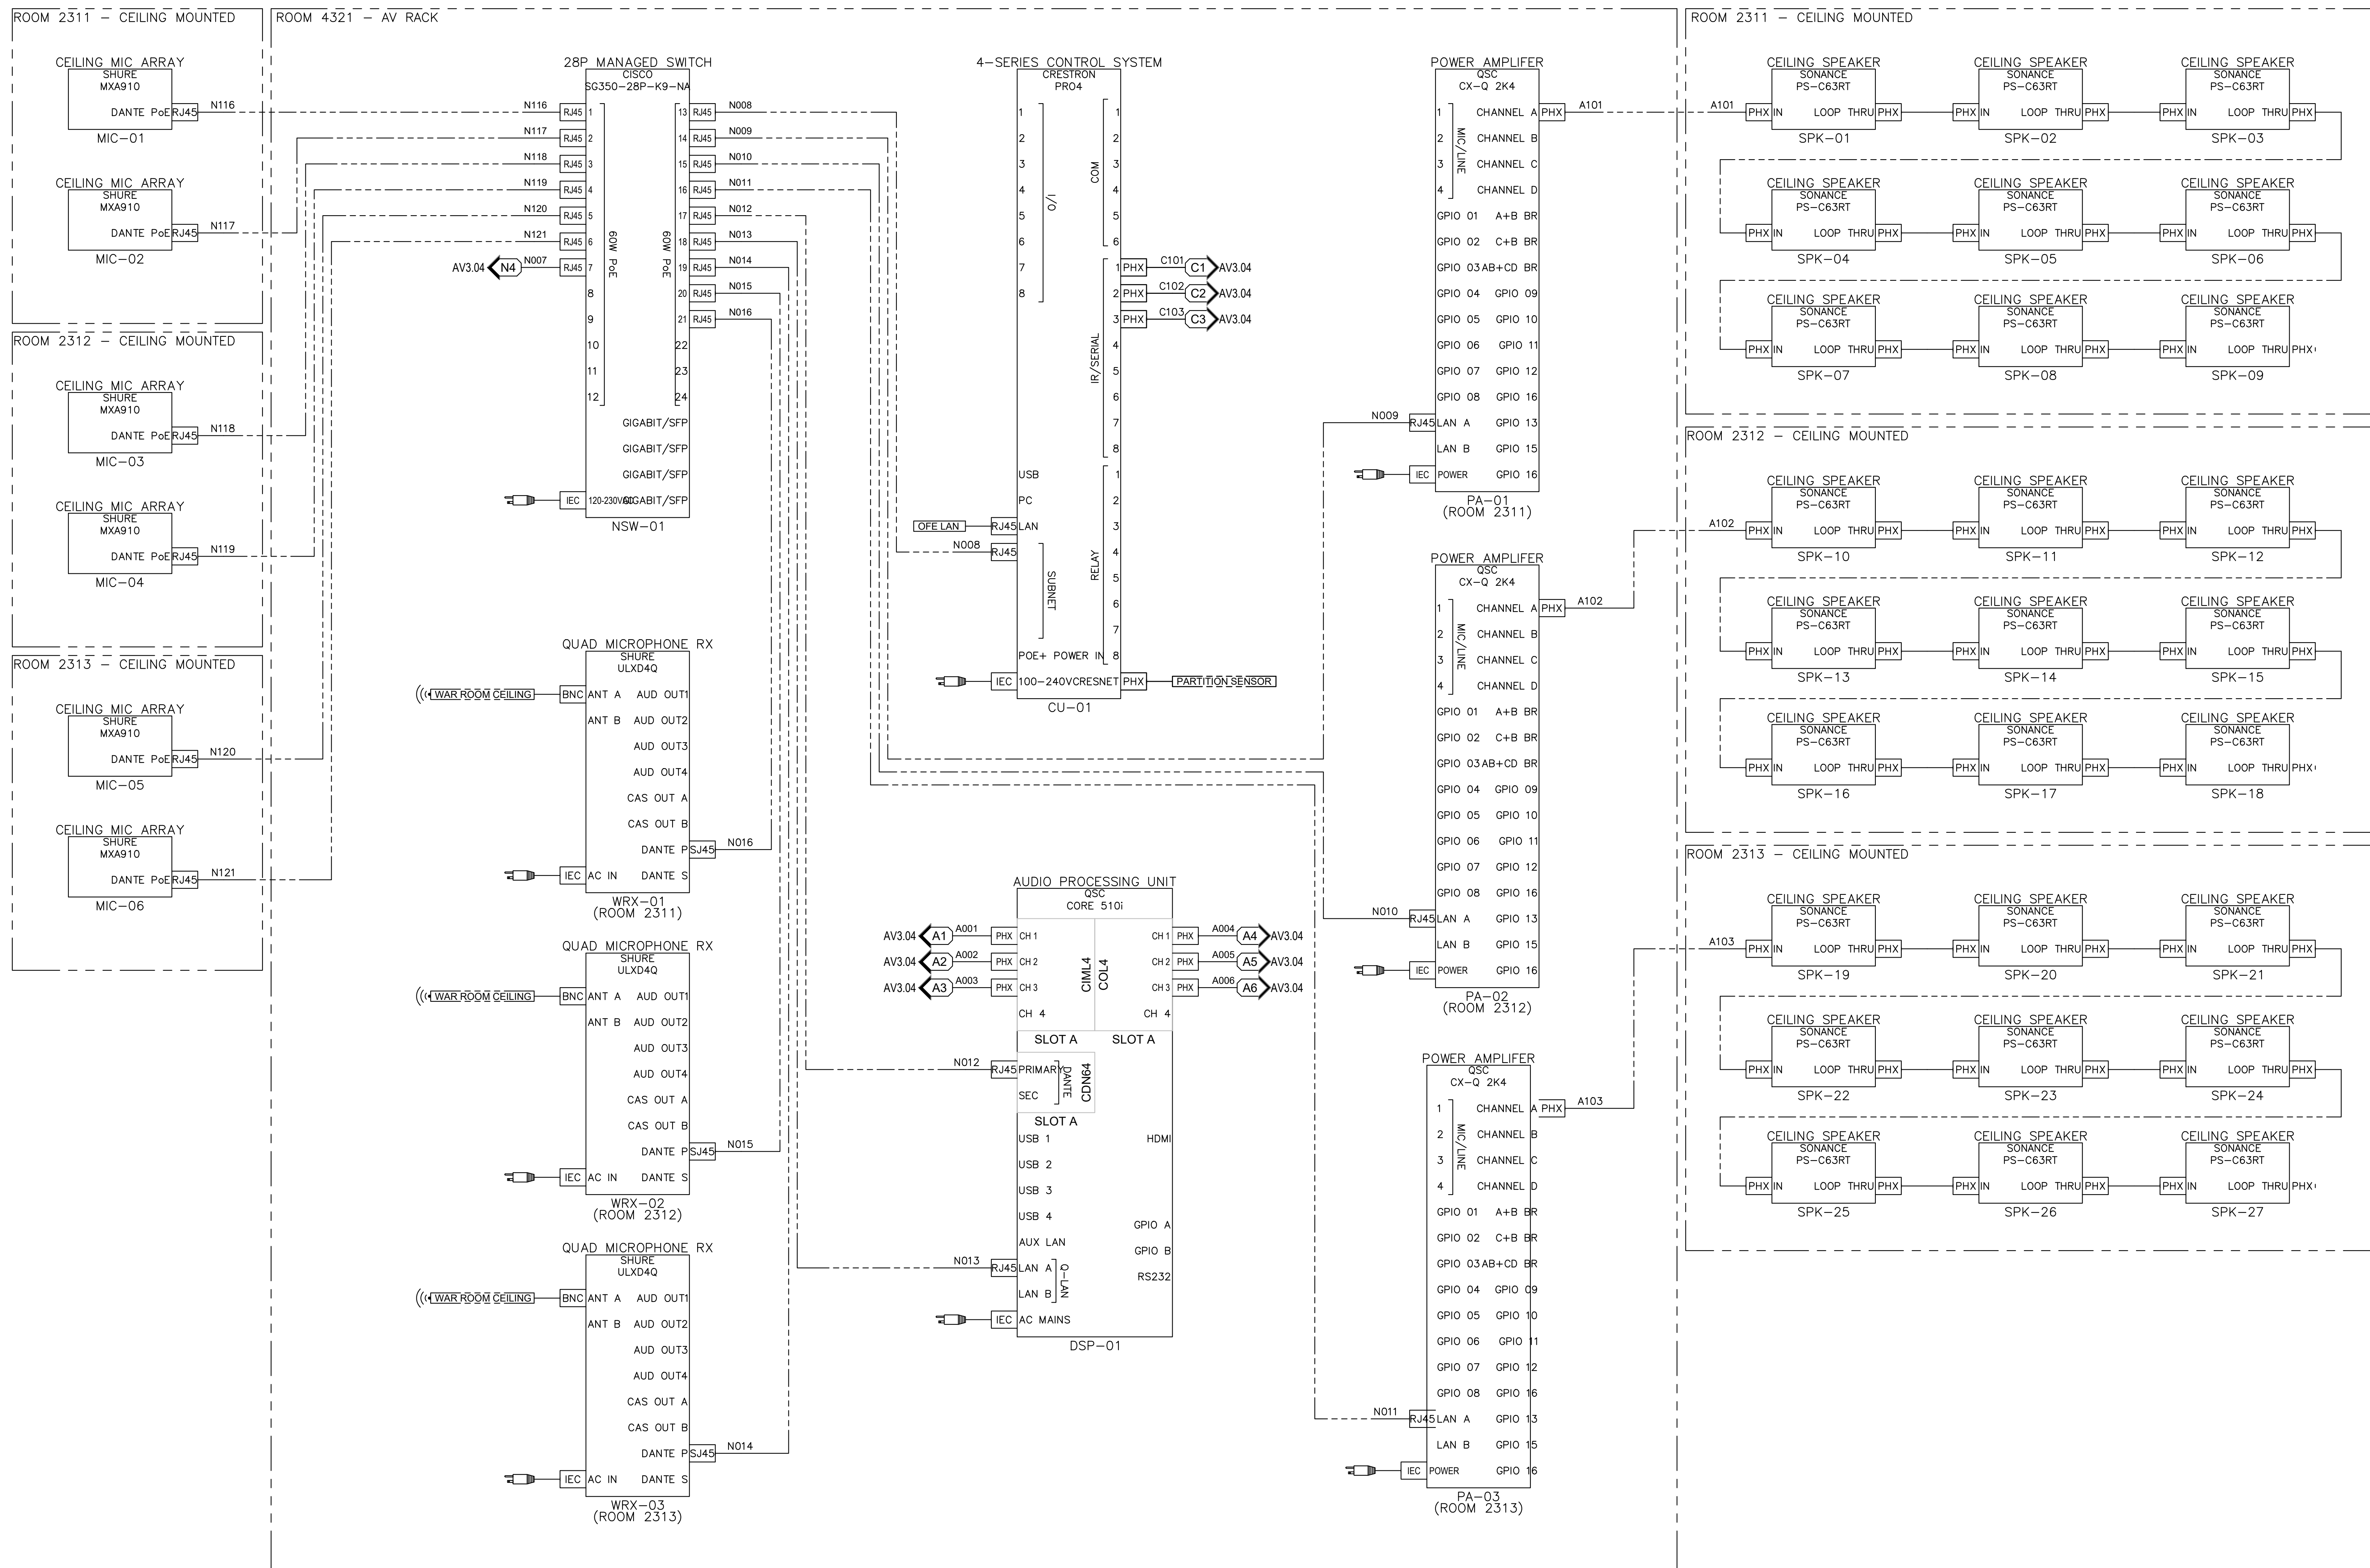


© COPYRIGHT 2019
THIS INFORMATION CONTAINED IN
THIS DRAWING IS PROPRIETARY
AND SHALL NOT BE USED,
REPRODUCED, TRANSMITTED, OR
OTHERWISE DISCLOSED WITHOUT
THE EXPRESSED WRITTEN CONSENT
OF MCA COMMUNICATIONS, INC.

1	2021-06-04	INFRASTRUCTURE SHOP DRAWINGS




B2 WAR ROOMS
THREE ROOM DIVIDE
AUD. & CTRL
LINE DIAGRAM

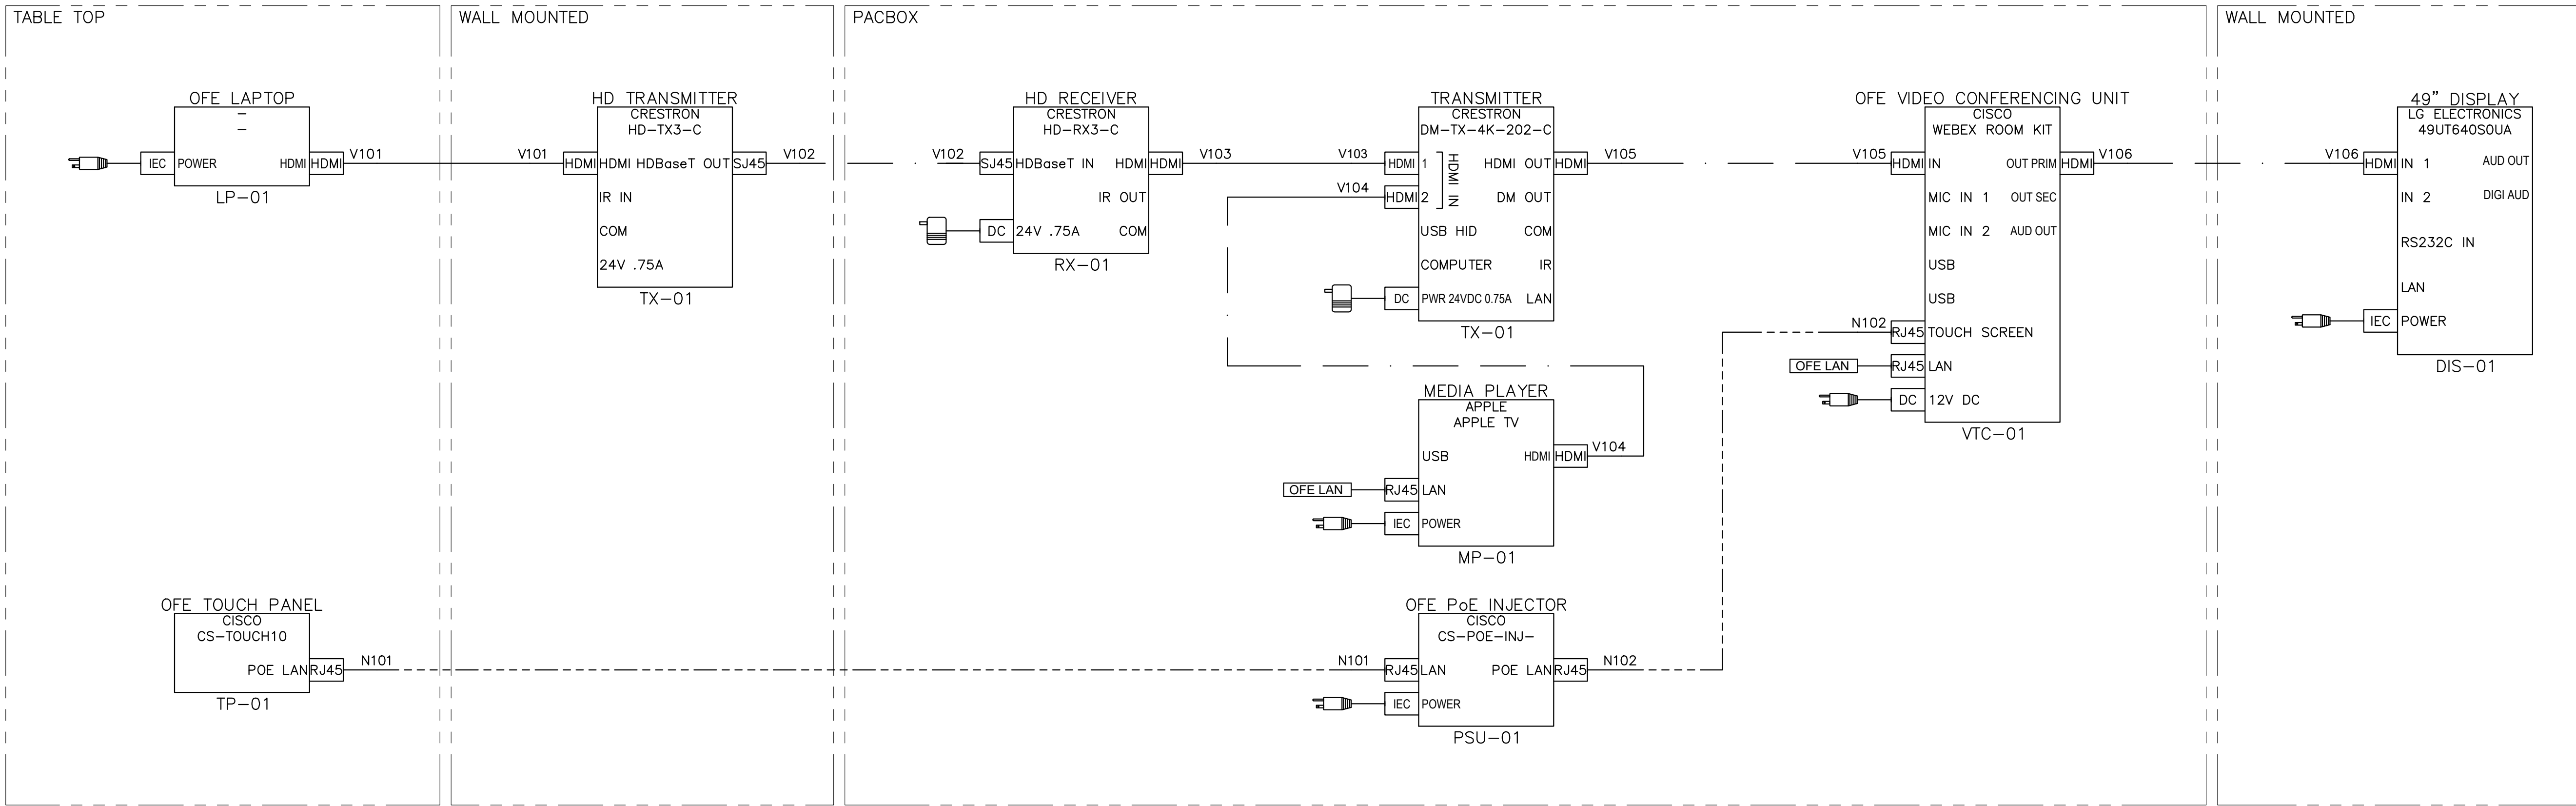


© COPYRIGHT 2019
THE INFORMATION CONTAINED IN
THIS DRAWING IS PROPRIETARY
AND SHALL NOT BE USED,
REPRODUCED, TRANSMITTED, OR
OTHERWISE DISCLOSED WITHOUT
THE EXPRESSED WRITTEN CONSENT
OF MCA COMMUNICATIONS, INC.

1	2021-06-04	INFRASTRUCTURE SHOP DRAWINGS

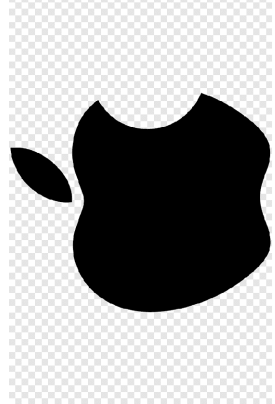


APPLE CAPSTONE PHASE 1
AUDIOVISUAL SHOP DRAWINGS

RD1 HUDDLE
ROOM 49"
AV LINE DIAGRAM

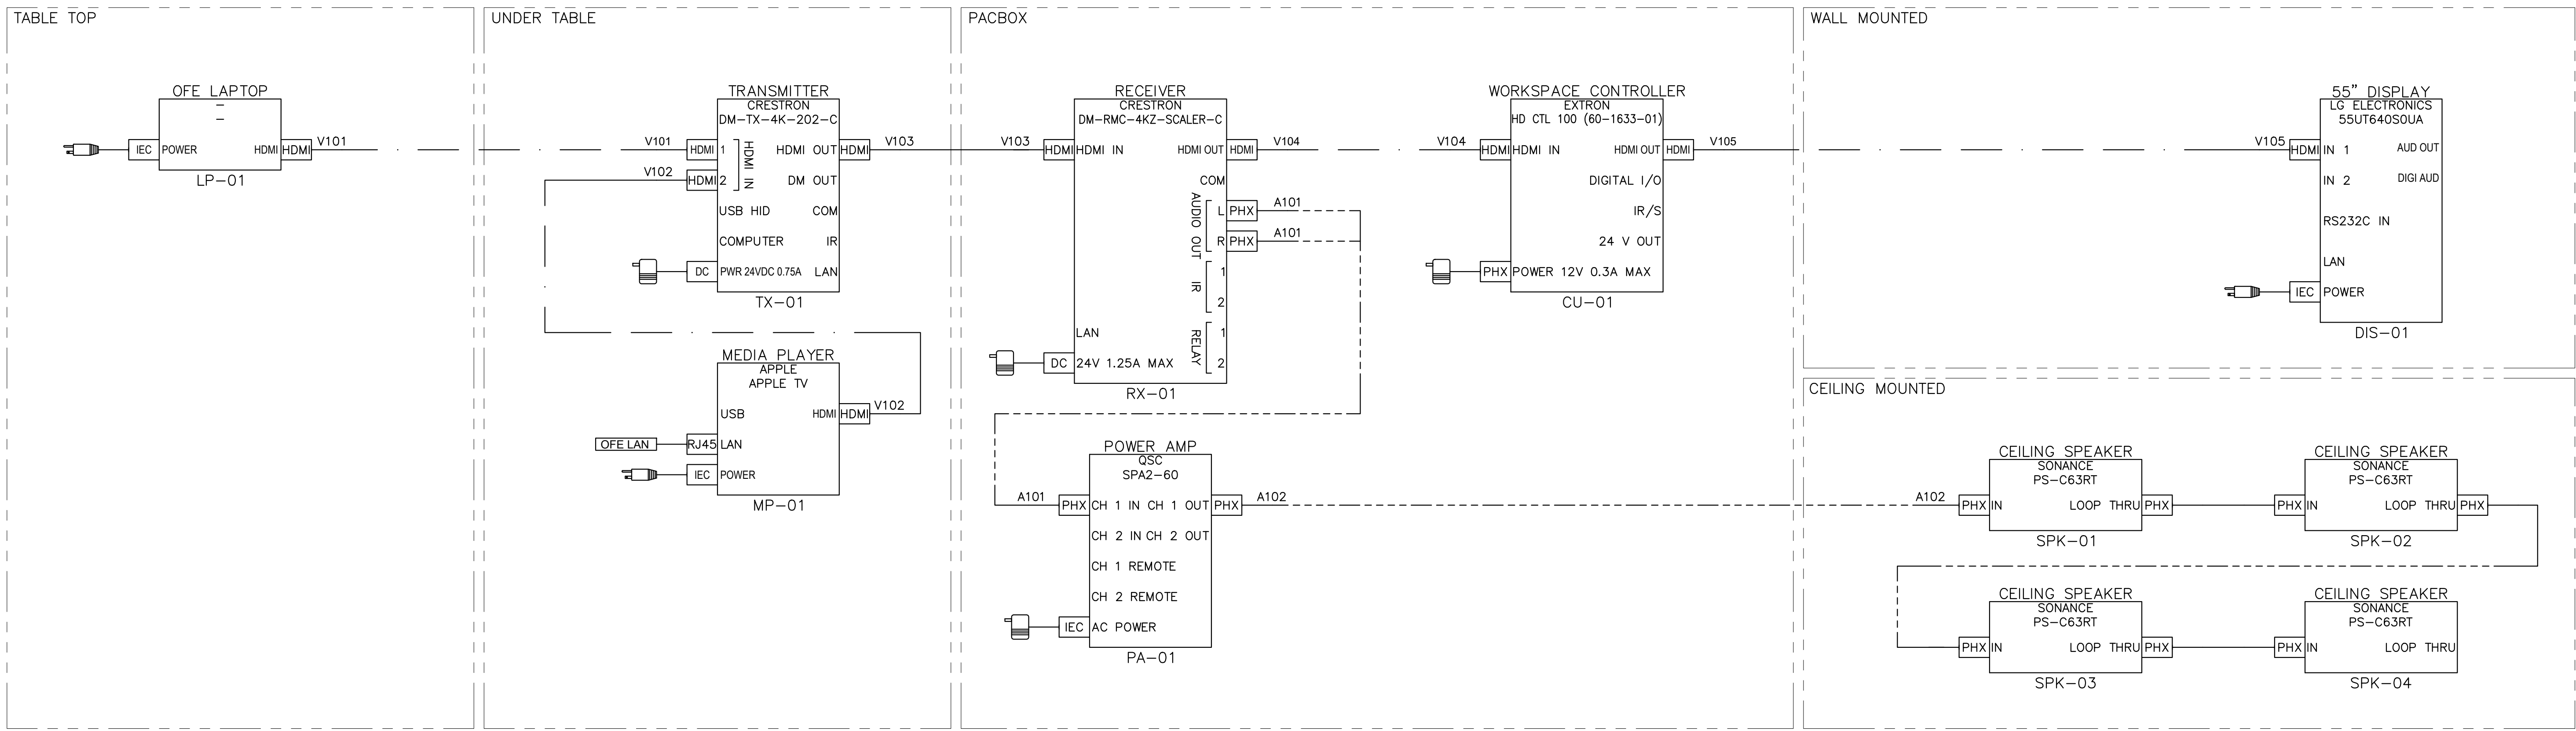


© COPYRIGHT 2019
THE INFORMATION CONTAINED IN
THIS DRAWING IS PROPRIETARY
AND SHALL NOT BE USED,
REPRODUCED, TRANSMITTED, OR
OTHERWISE DISCLOSED WITHOUT
THE EXPRESSED WRITTEN CONSENT
OF MCA COMMUNICATIONS, INC.

1	2021-06-04	INFRASTRUCTURE SHOP DRAWINGS

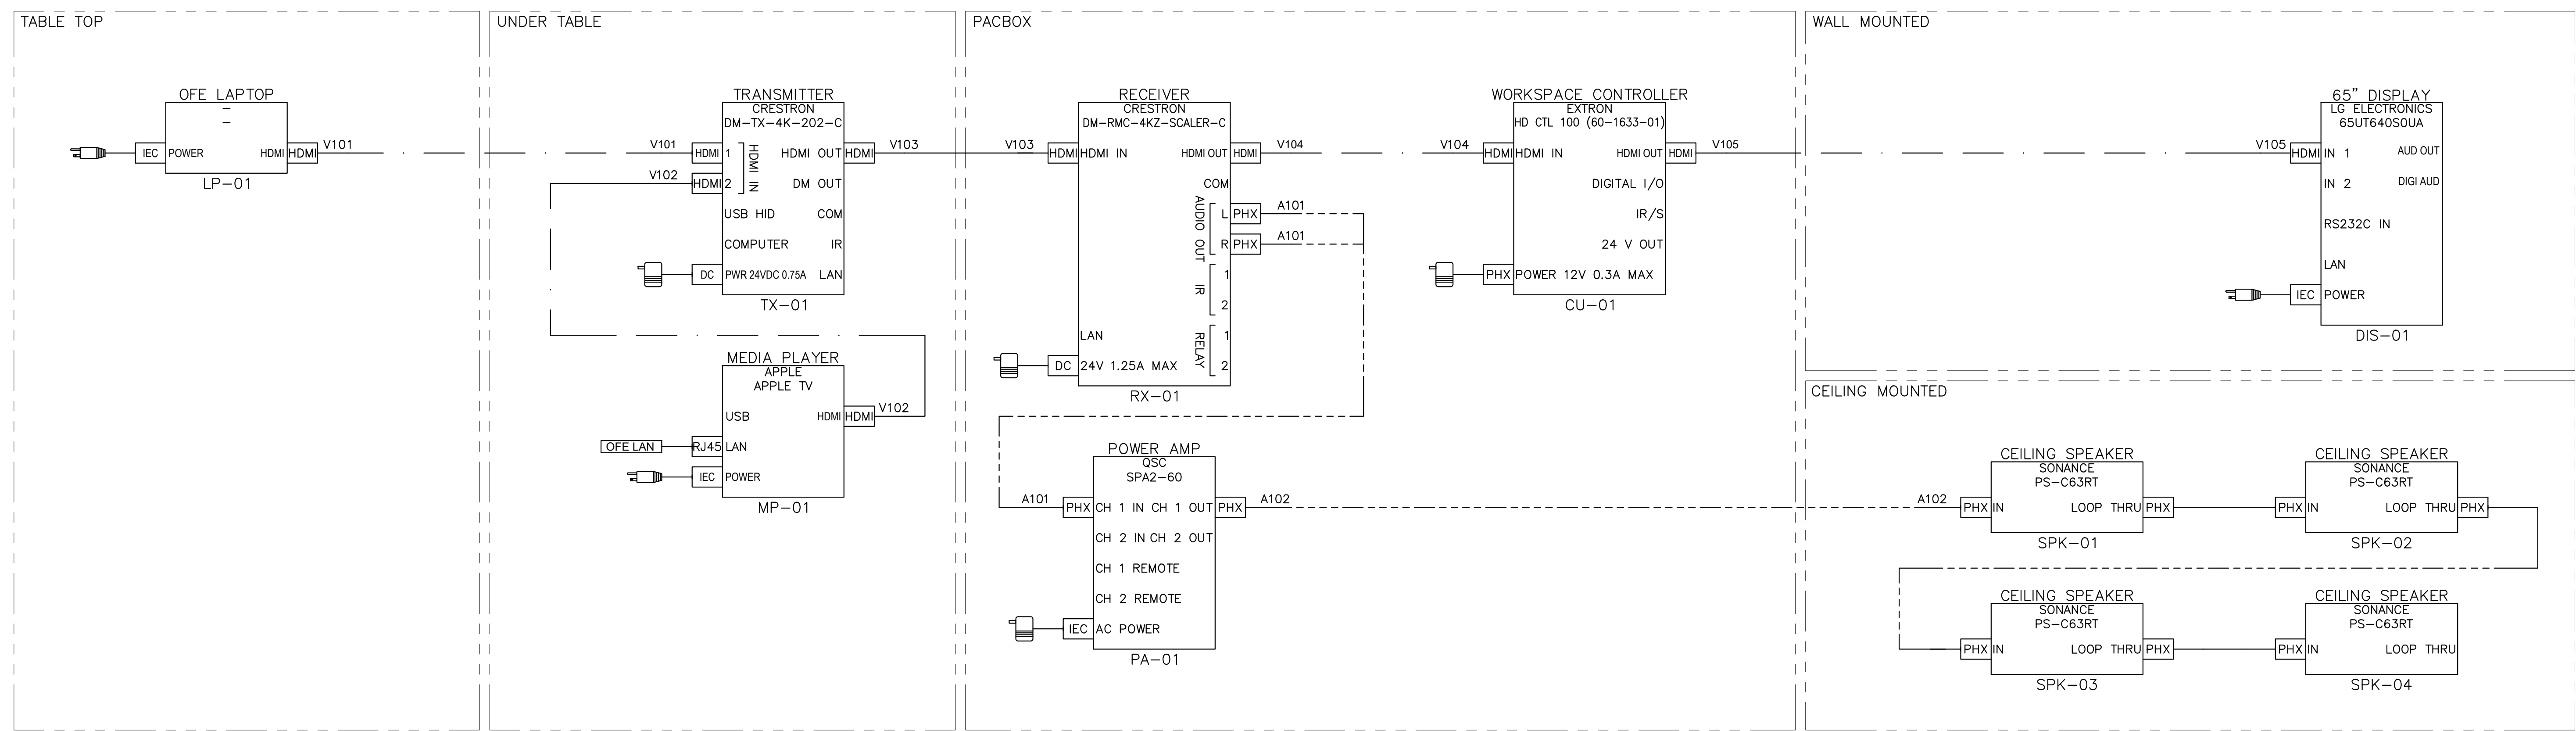


© COPYRIGHT 2019
THE INFORMATION CONTAINED IN
THIS DRAWING IS PROPRIETARY
AND SHALL NOT BE USED,
REPRODUCED, TRANSMITTED, OR
OTHERWISE DISCLOSED WITHOUT
THE EXPRESSED WRITTEN CONSENT
OF MCA COMMUNICATIONS, INC.

1	2021-06-04	INFRASTRUCTURE SHOP DRAWINGS

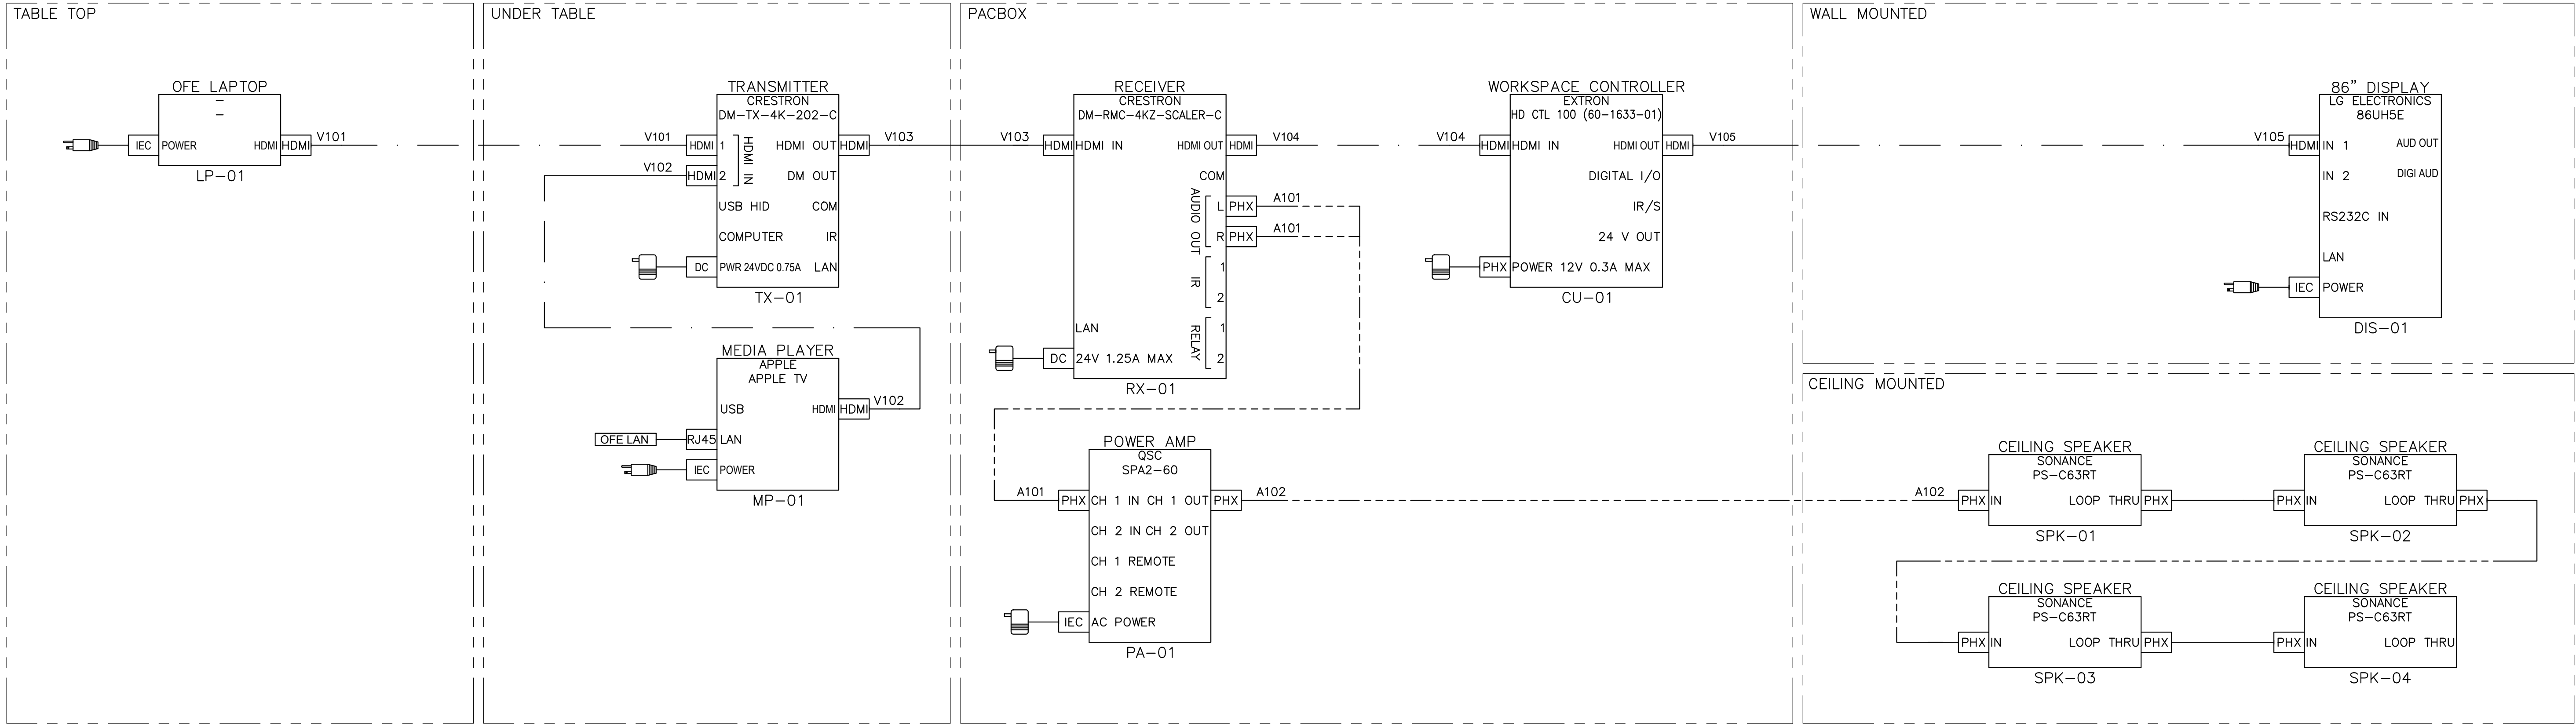


© COPYRIGHT 2019
THE INFORMATION CONTAINED IN
THIS DRAWING IS PROPRIETARY
AND SHALL NOT BE USED,
REPRODUCED, TRANSMITTED, OR
OTHERWISE DISCLOSED WITHOUT
THE EXPRESSED WRITTEN CONSENT
OF MCA COMMUNICATIONS, INC.

1	2021-06-04	INFRASTRUCTURE SHOP DRAWINGS

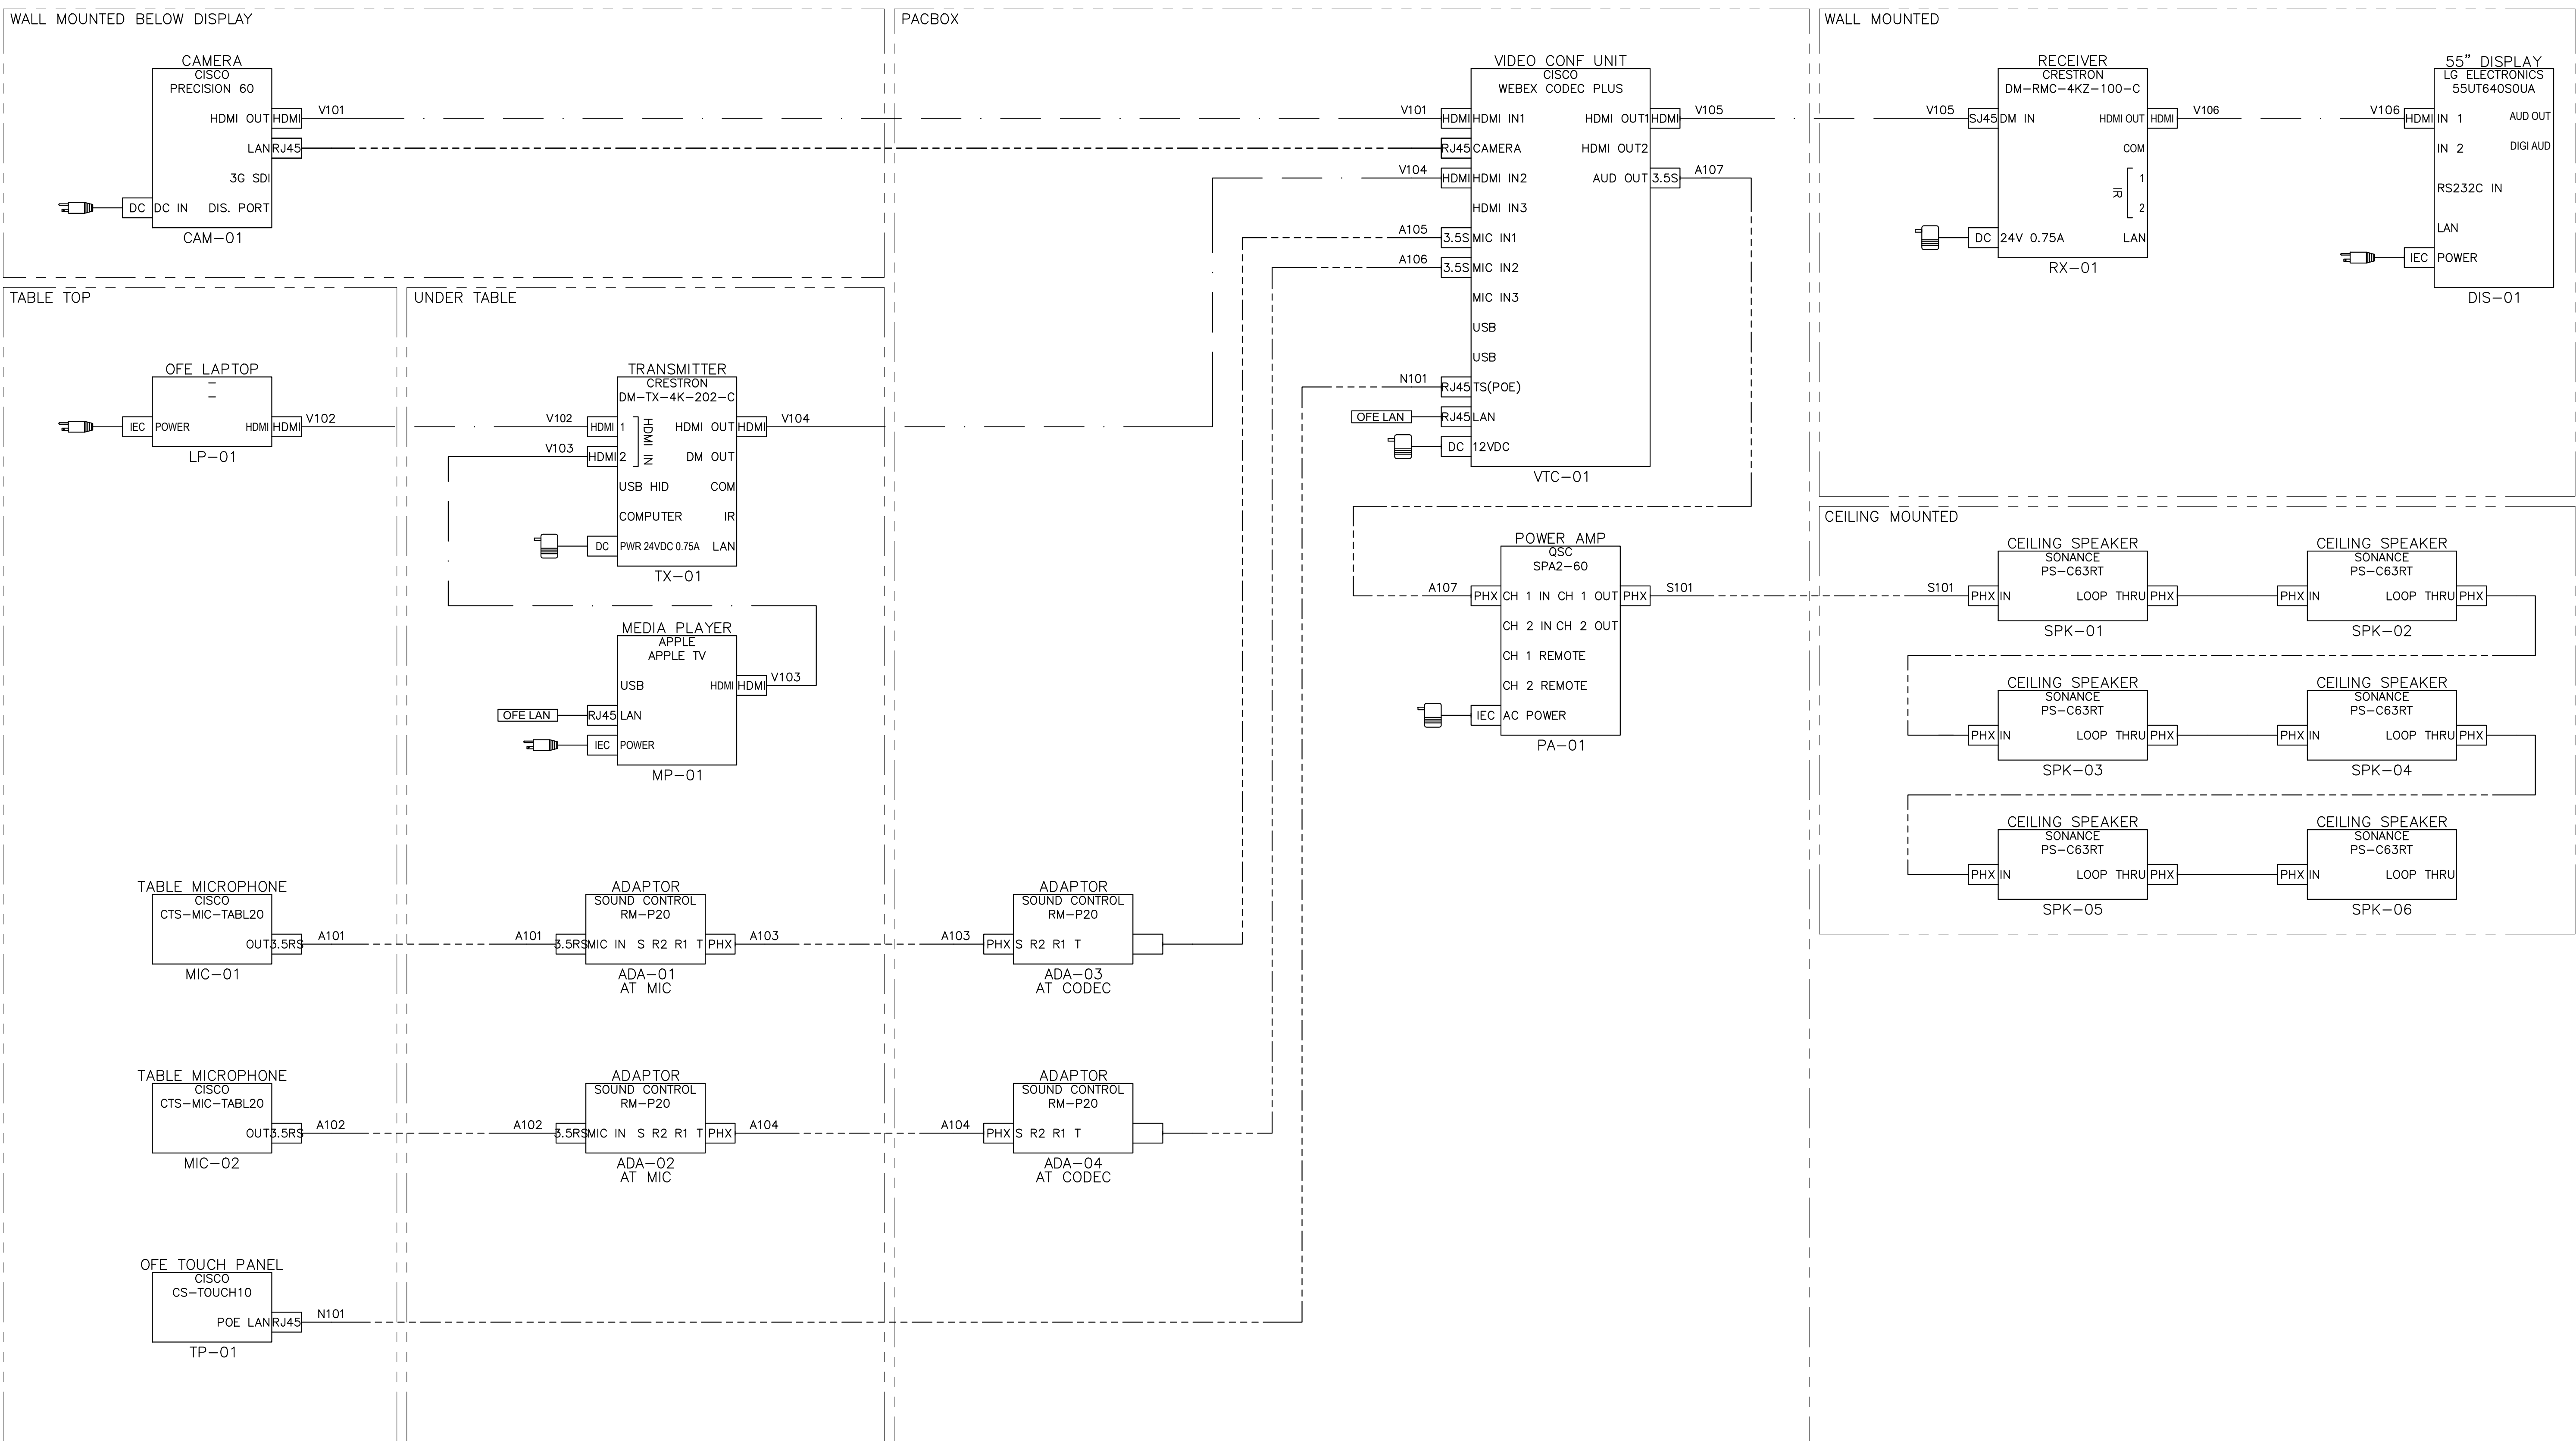


© COPYRIGHT 2019
THE INFORMATION CONTAINED IN
THIS DRAWING IS PROPRIETARY
AND SHALL NOT BE USED,
REPRODUCED, TRANSMITTED, OR
OTHERWISE DISCLOSED WITHOUT
THE EXPRESSED WRITTEN CONSENT
OF MCA COMMUNICATIONS, INC.

1	2021-06-04	INFRASTRUCTURE SHOP DRAWINGS

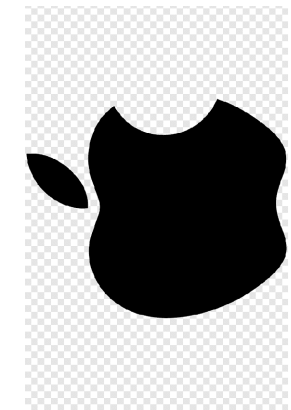


APPLE CAPSTONE PHASE 1
AUDIOVISUAL SHOP DRAWINGS

RD1 MED CONF.
ROOM 55"
AV LINE DIAGRAM

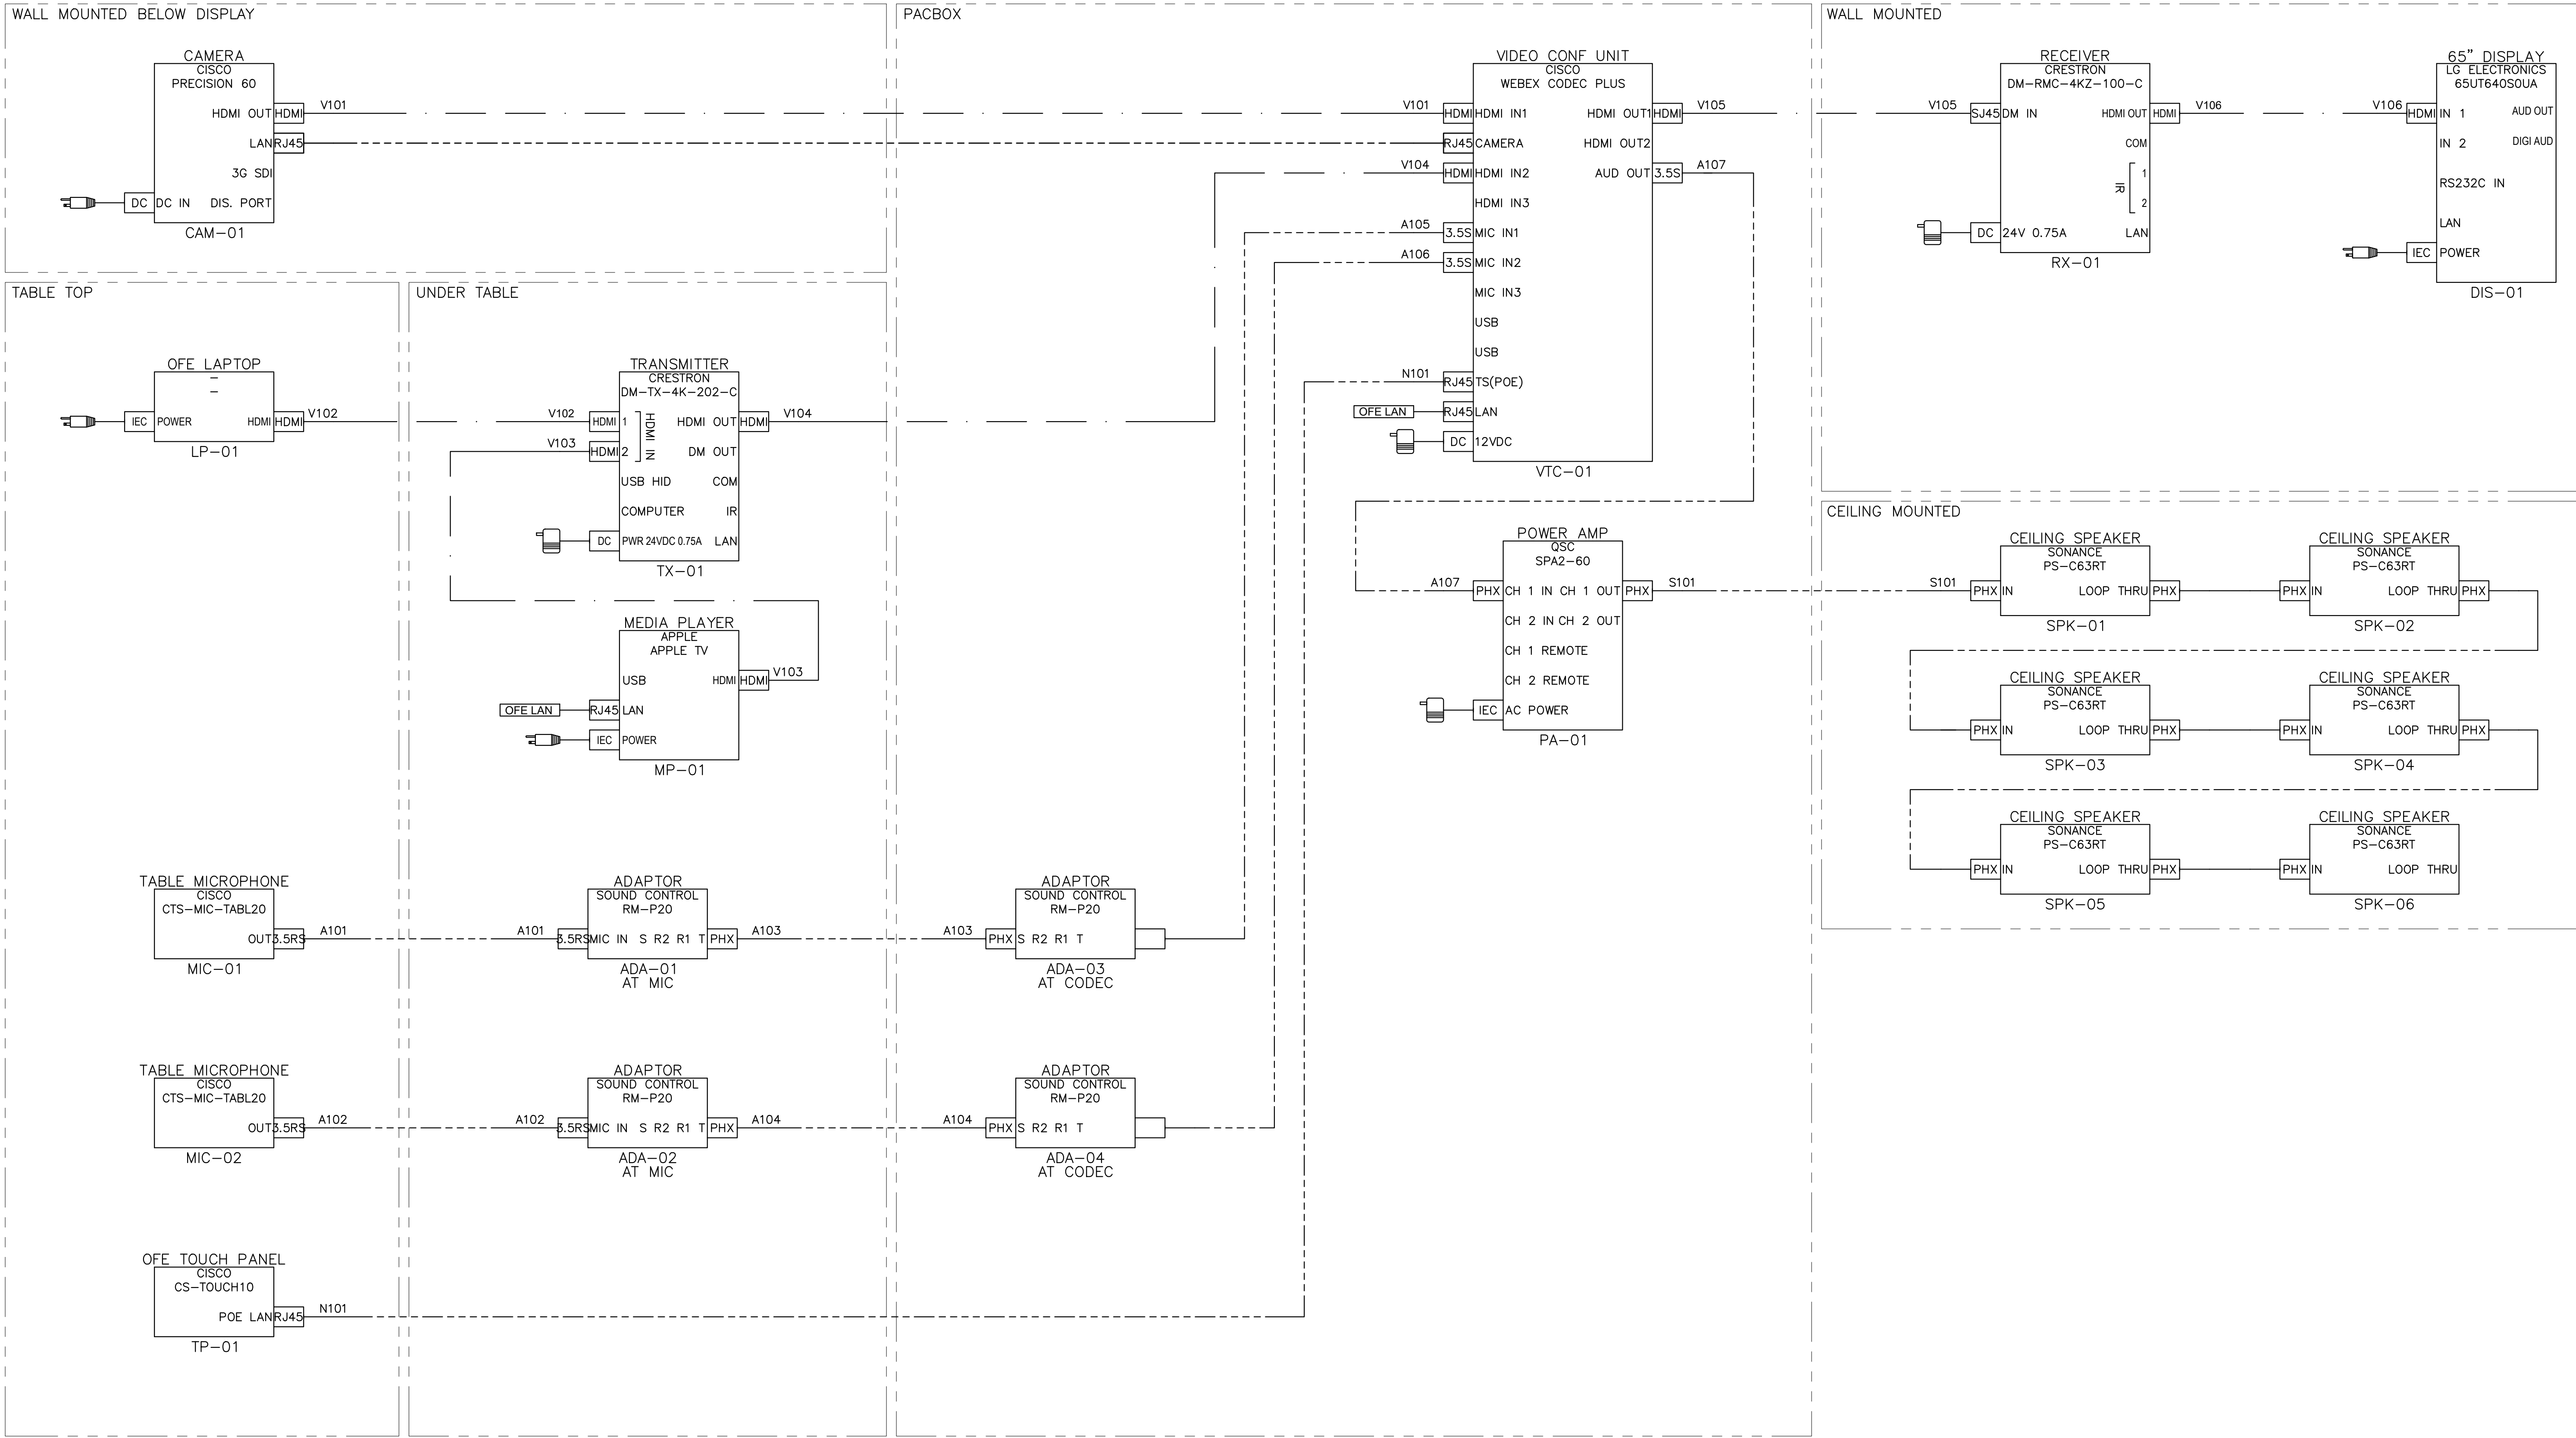

© COPYRIGHT 2019
THE INFORMATION CONTAINED IN
THIS DRAWING IS PROPRIETARY
AND SHALL NOT BE USED,
REPRODUCED, TRANSMITTED, OR
OTHERWISE DISCLOSED WITHOUT
THE EXPRESSED WRITTEN CONSENT
OF MCA COMMUNICATIONS, INC.


1	2021-06-04	INFRASTRUCTURE SHOP DRAWINGS

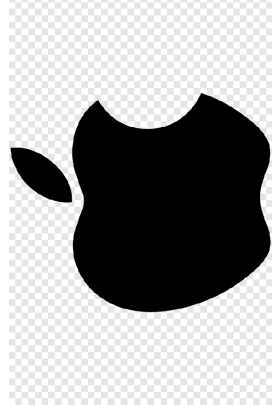

APPLE CAPSTONE PHASE 1
AUDIOVISUAL SHOP DRAWINGS


RD1 LARGE CONF.
ROOM 55"
AV LINE DIAGRAM

AV3.25

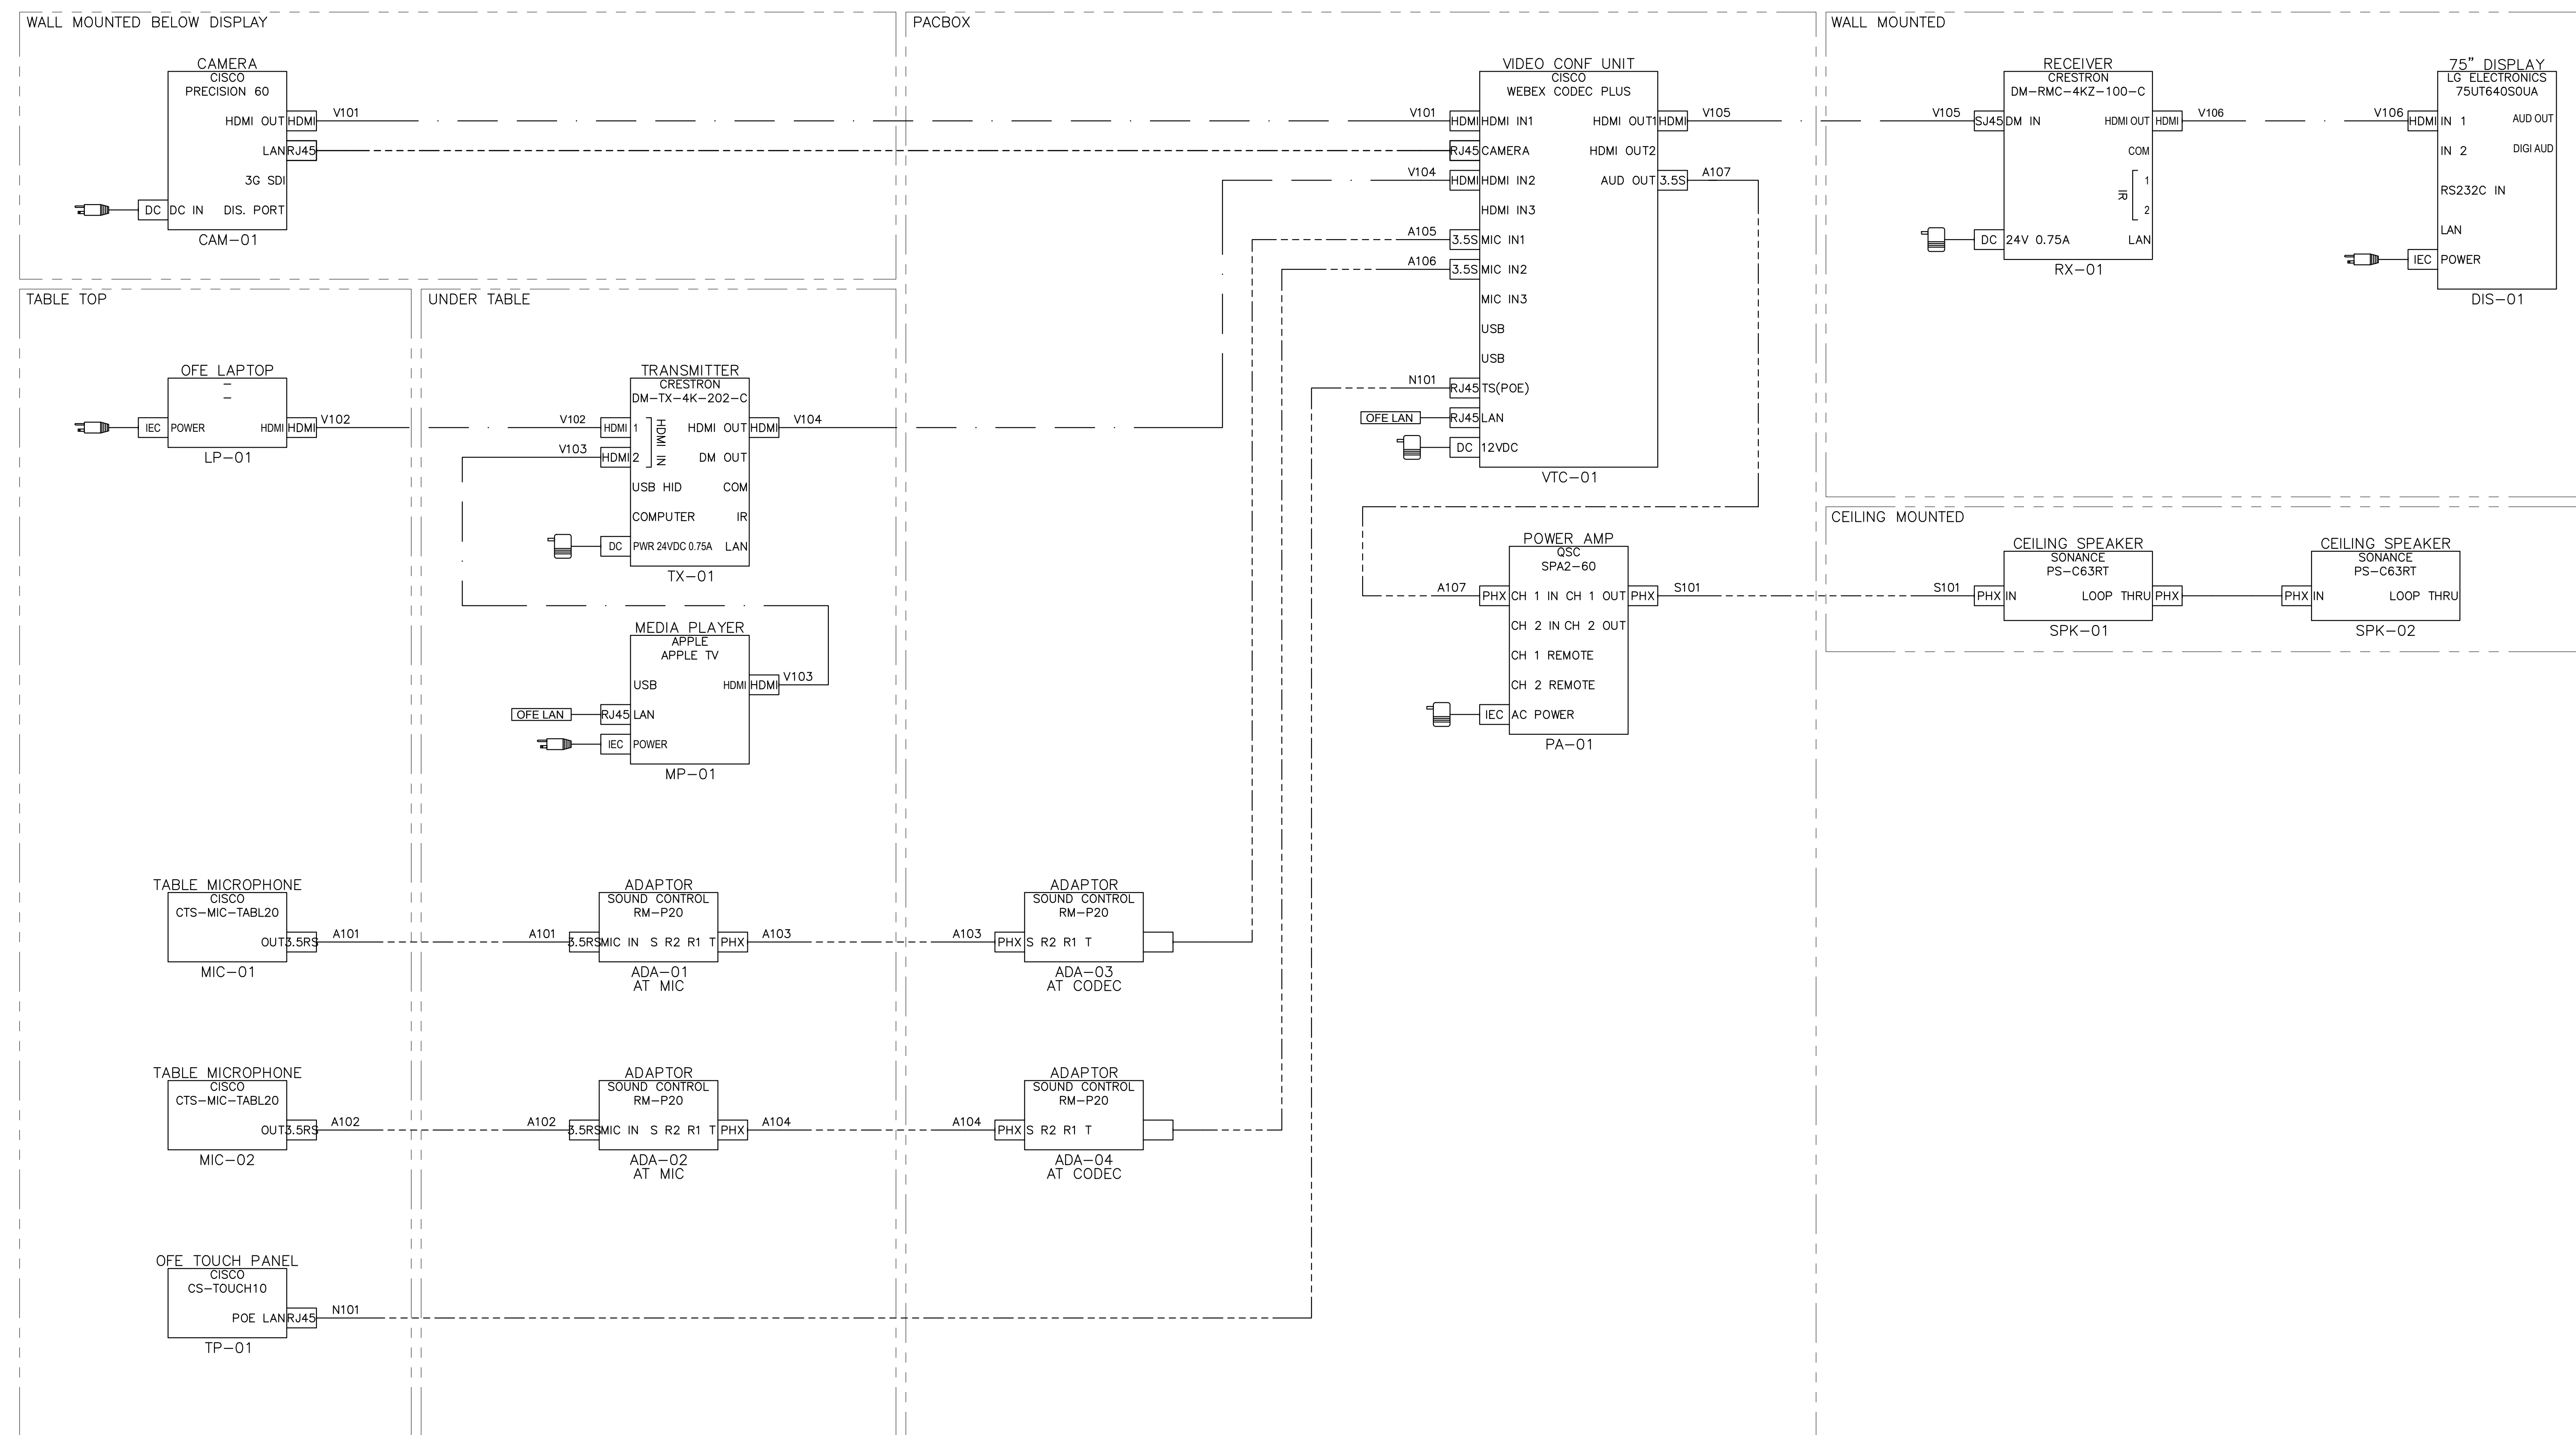


© COPYRIGHT 2019
THE INFORMATION CONTAINED IN
THIS DRAWING IS PROPRIETARY
AND SHALL NOT BE USED,
REPRODUCED, TRANSMITTED, OR
OTHERWISE DISCLOSED WITHOUT
THE EXPRESSED WRITTEN CONSENT
OF MCA COMMUNICATIONS, INC.

1	2021-06-04	INFRASTRUCTURE SHOP DRAWINGS

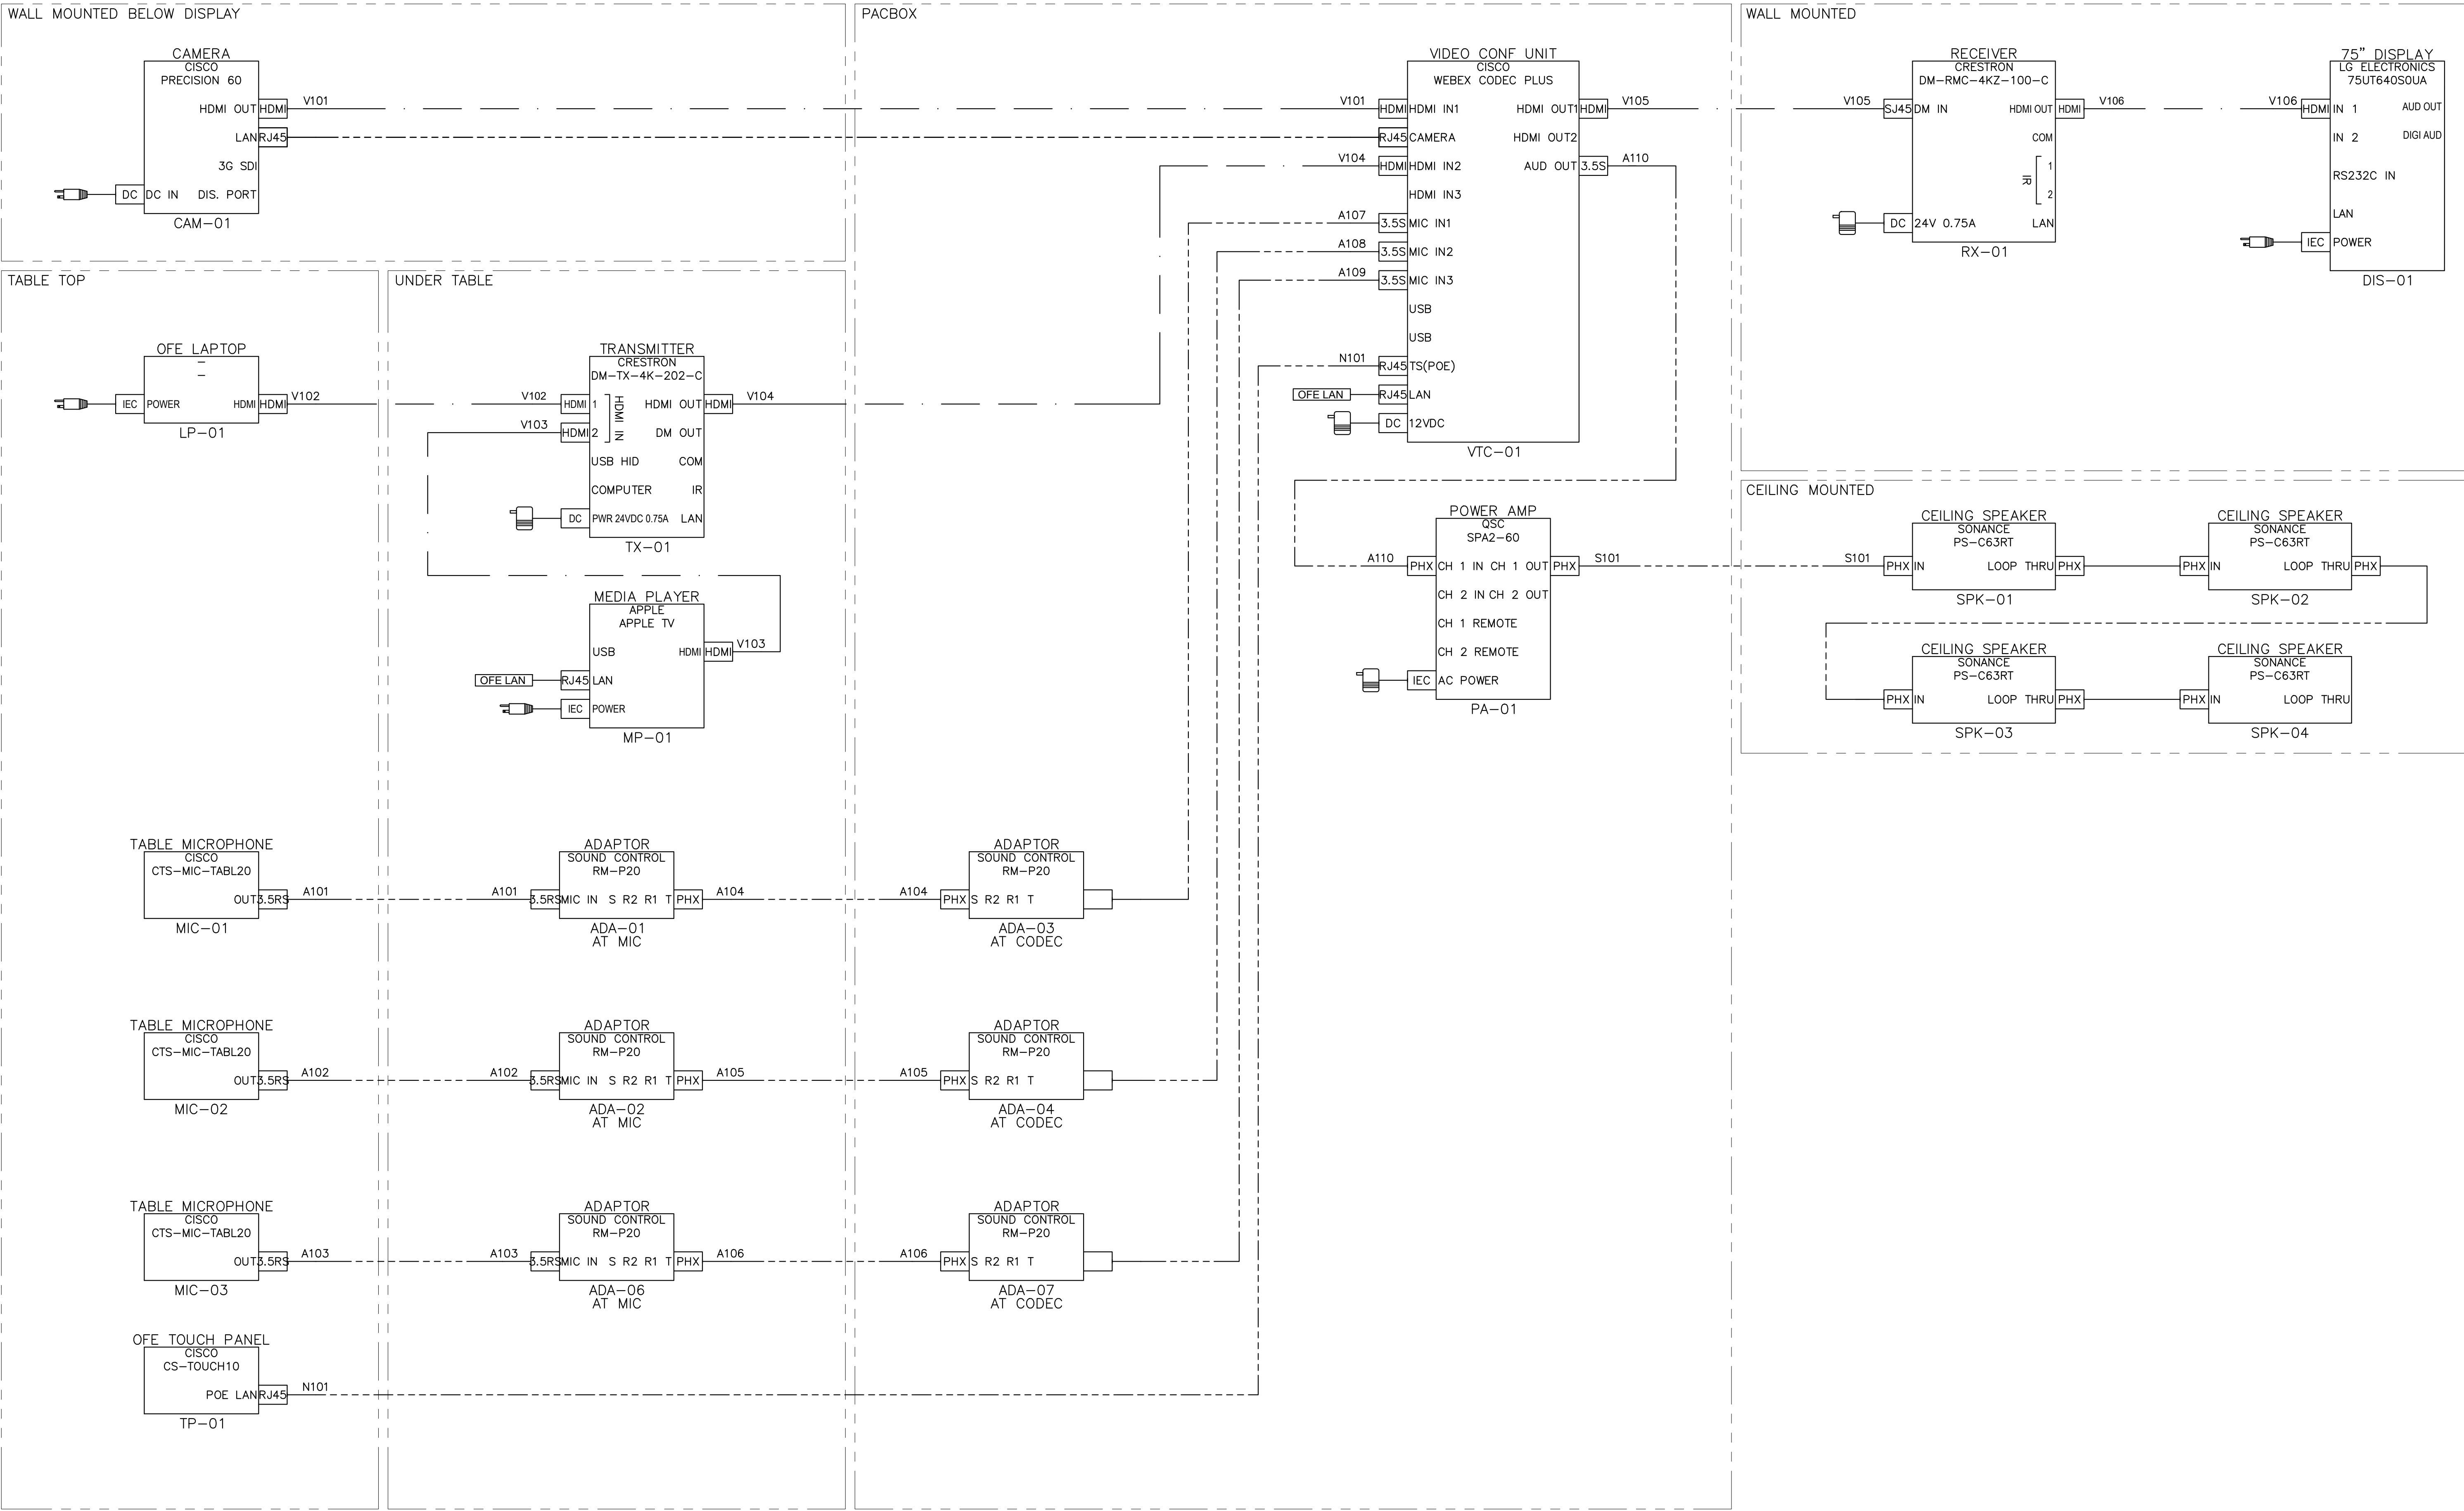


© COPYRIGHT 2019
THE INFORMATION CONTAINED IN
THIS DRAWING IS PROPRIETARY
AND SHALL NOT BE USED,
REPRODUCED, TRANSMITTED, OR
OTHERWISE DISCLOSED WITHOUT
THE EXPRESSED WRITTEN CONSENT
OF MCA COMMUNICATIONS, INC.

1	2021-06-04	INFRASTRUCTURE SHOP DRAWINGS

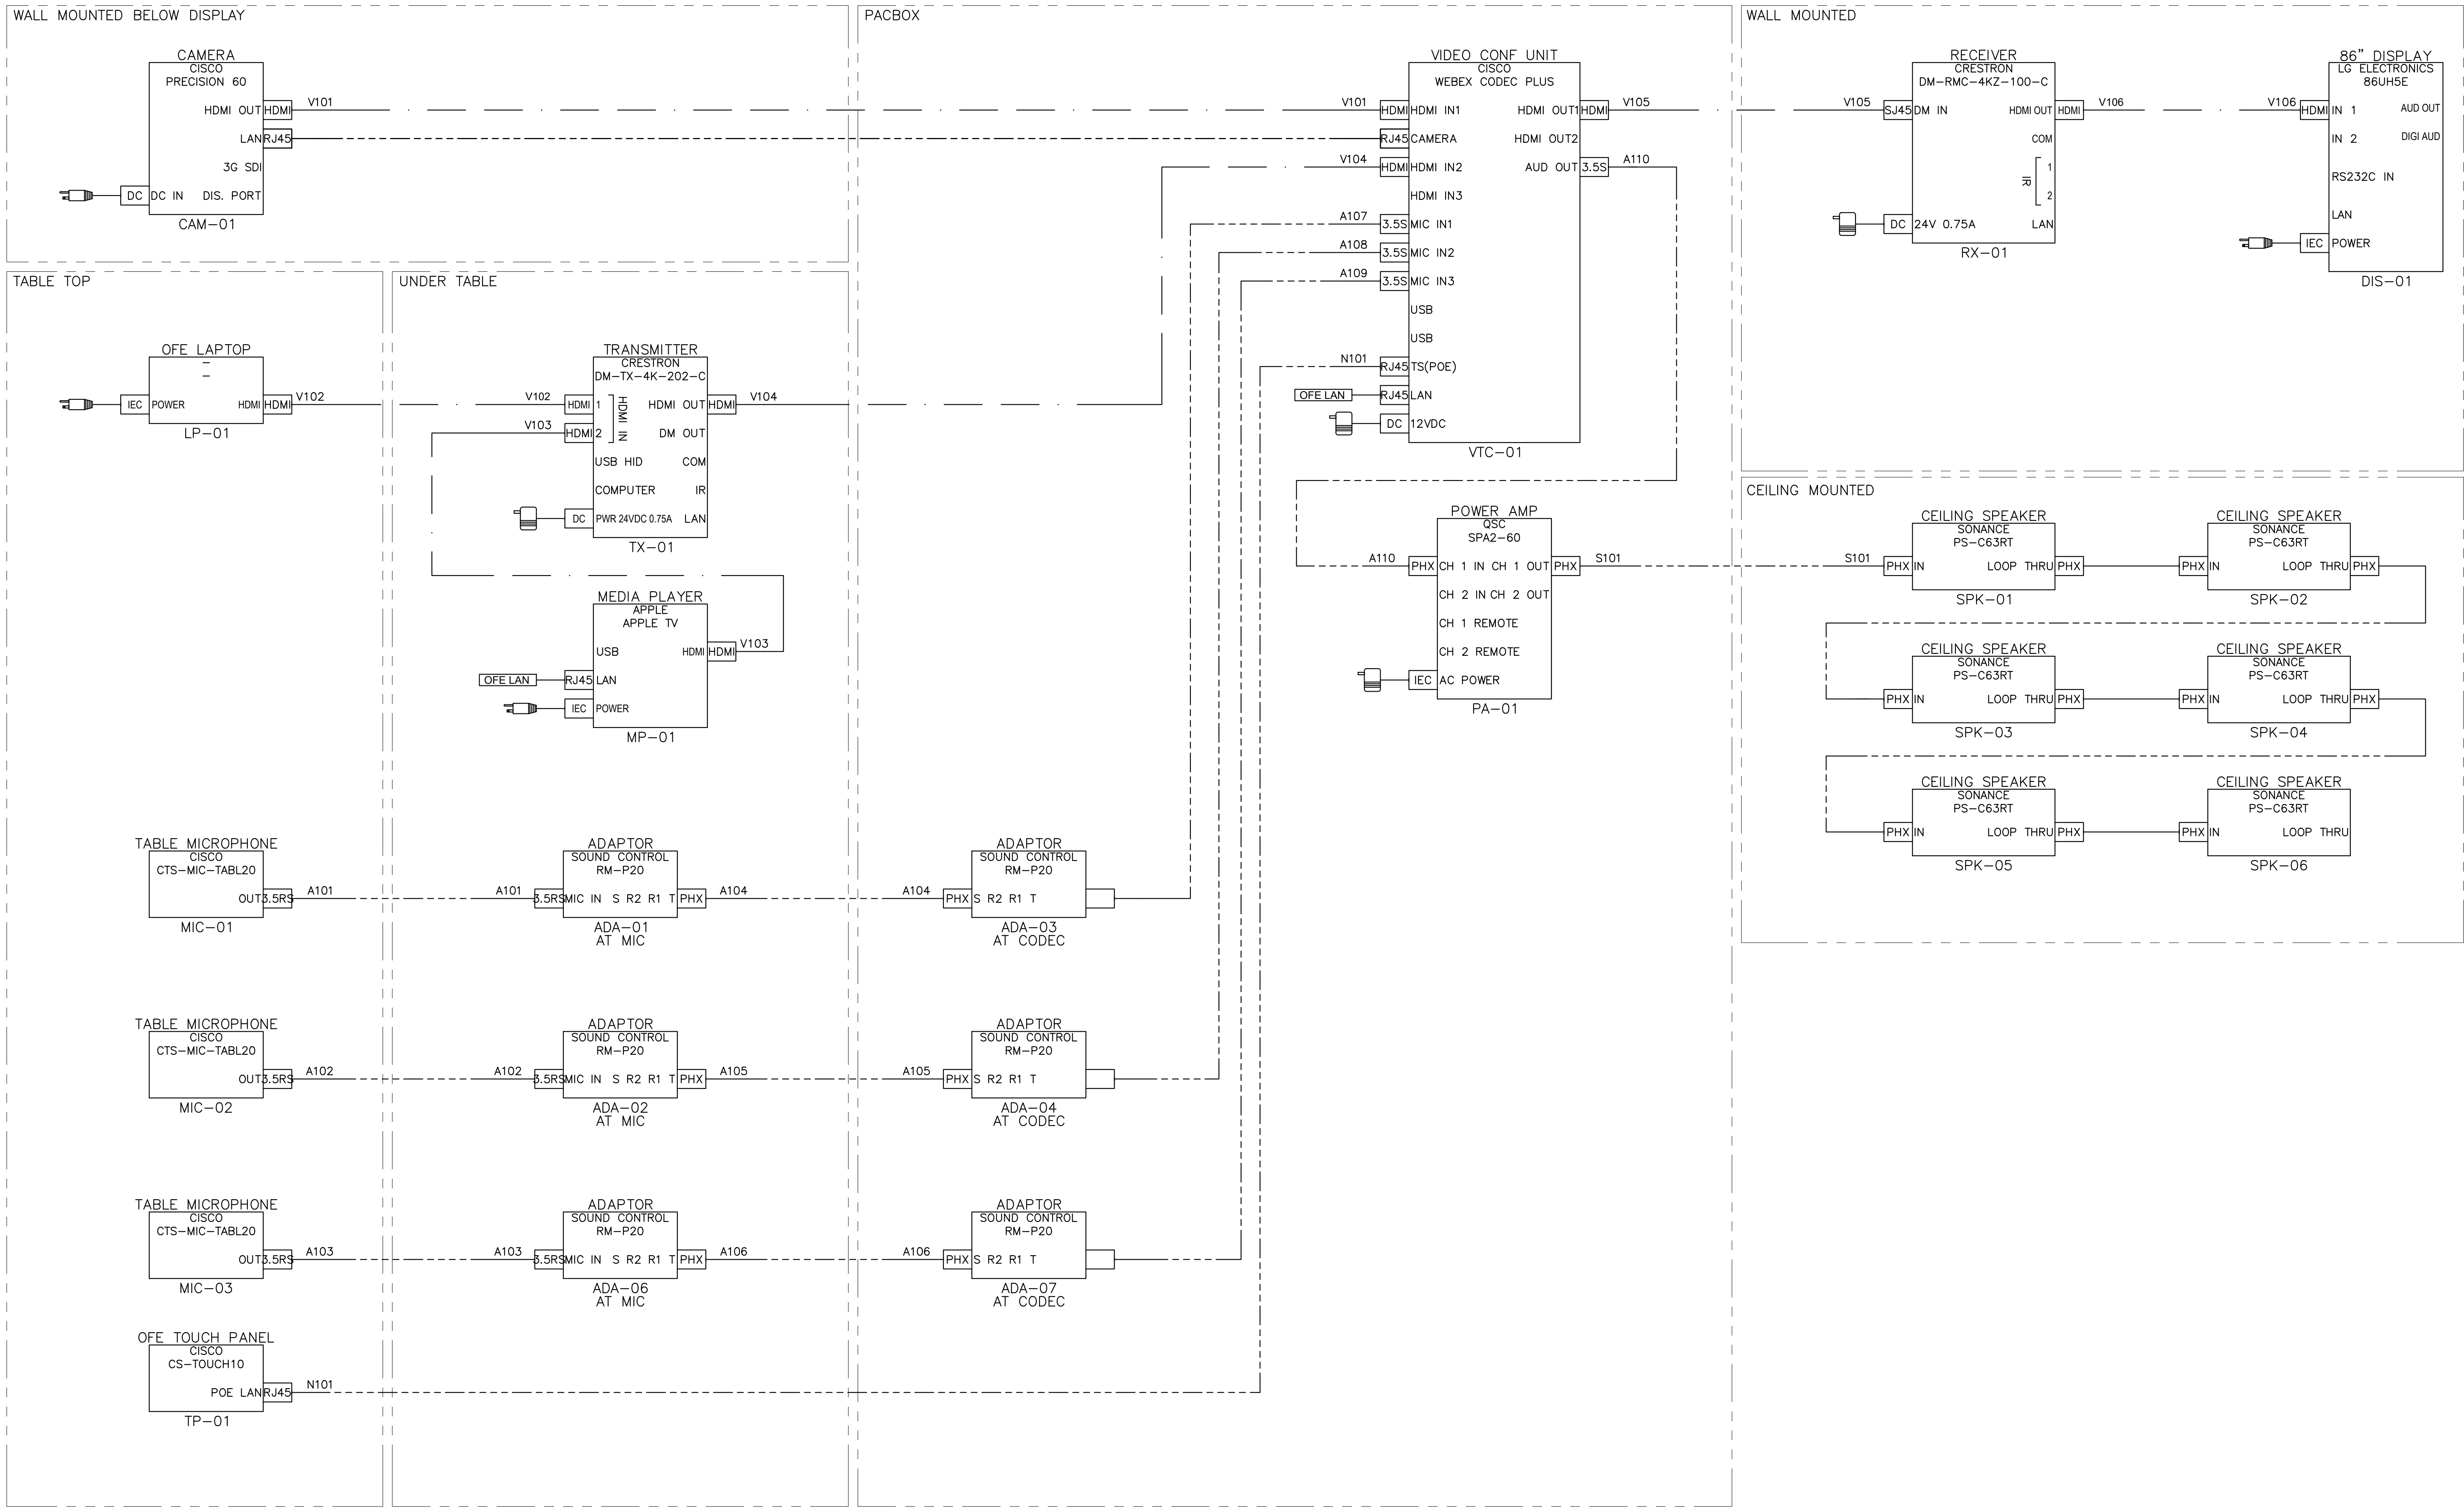


© COPYRIGHT 2019
THE INFORMATION CONTAINED IN
THIS DRAWING IS PROPRIETARY
AND SHALL NOT BE USED,
REPRODUCED, TRANSMITTED, OR
OTHERWISE DISCLOSED WITHOUT
THE EXPRESSED WRITTEN CONSENT
OF MCA COMMUNICATIONS, INC.

1	2021-06-04	INFRASTRUCTURE SHOP DRAWINGS

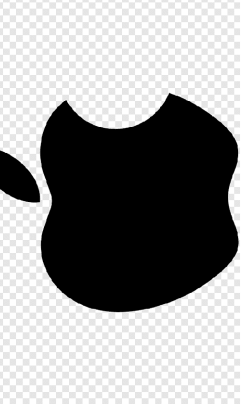


APPLE CAPSTONE PHASE 1
AUDIOVISUAL SHOP DRAWINGS

RD1 LARGE CONF.
ROOM 86"
AV LINE DIAGRAM

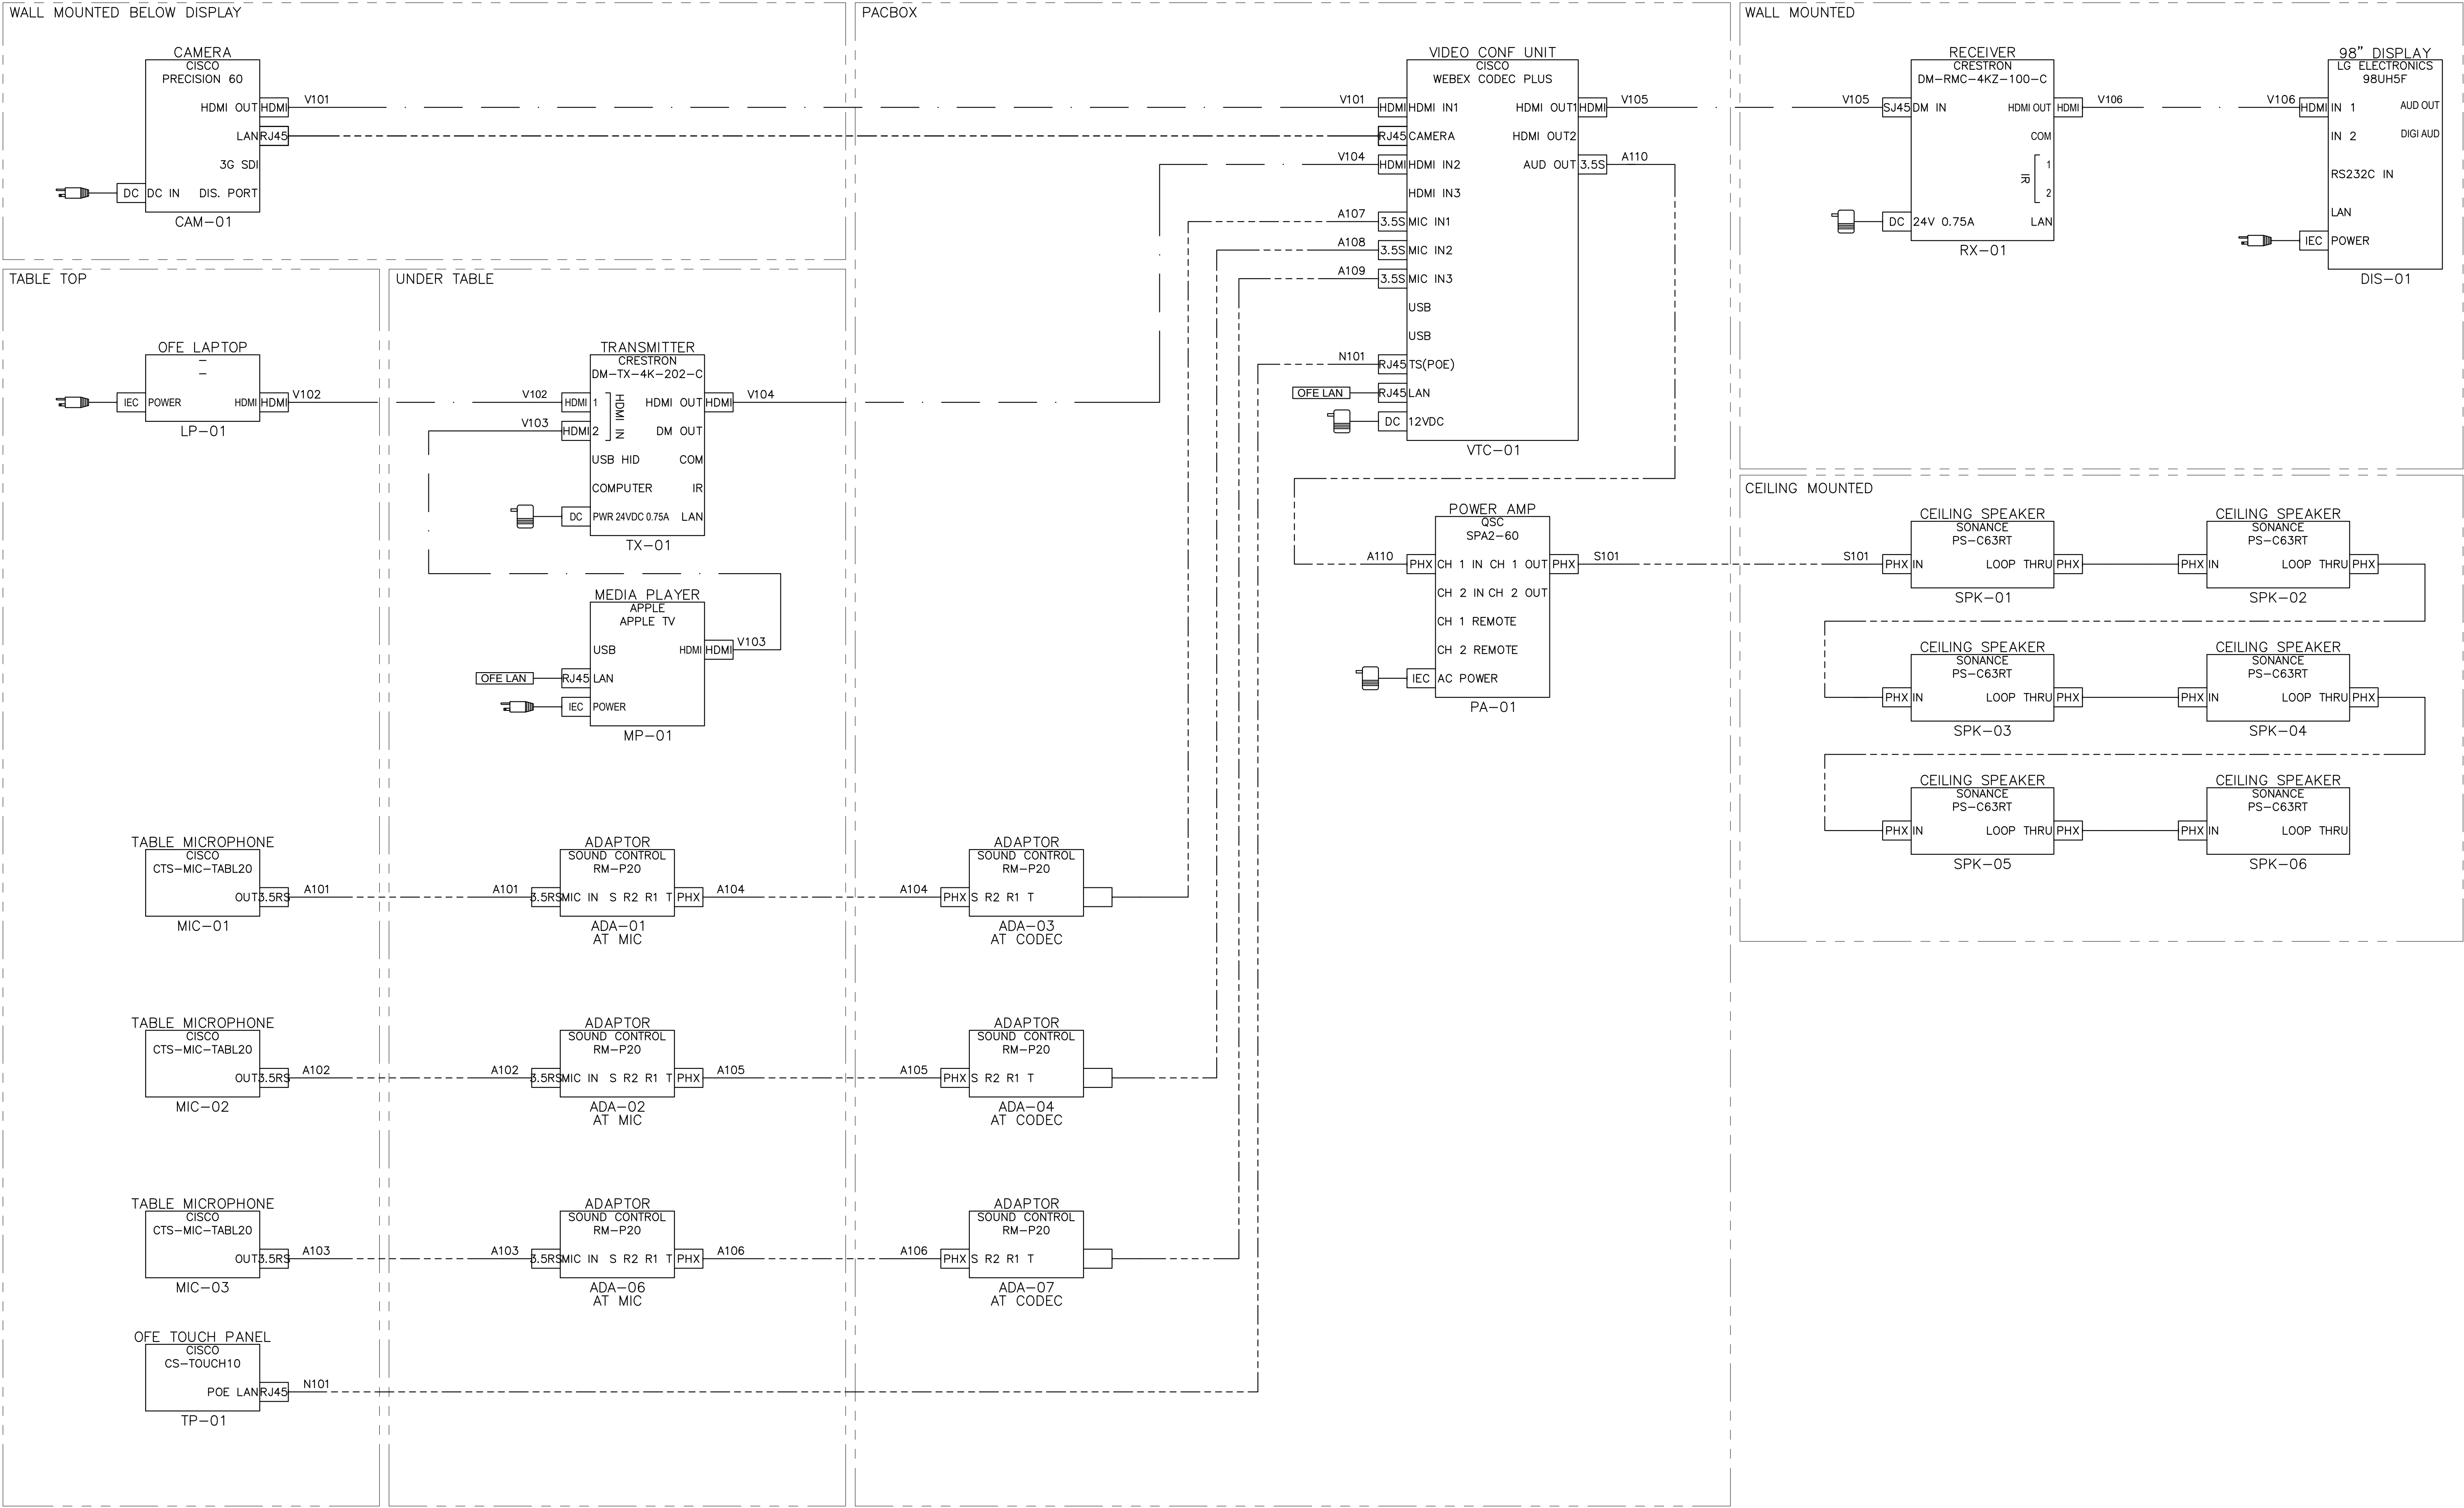


© COPYRIGHT 2019
THE INFORMATION CONTAINED IN
THIS DRAWING IS PROPRIETARY
AND SHALL NOT BE USED,
REPRODUCED, TRANSMITTED, OR
OTHERWISE DISCLOSED WITHOUT
THE EXPRESSED WRITTEN CONSENT
OF MCA COMMUNICATIONS, INC.

1	2021-06-04	INFRASTRUCTURE SHOP DRAWINGS

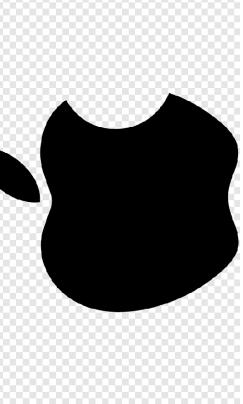


APPLE CAPSTONE PHASE 1
AUDIOVISUAL SHOP DRAWINGS

RD1 LARGE CONF.
ROOM 98"
AV LINE DIAGRAM

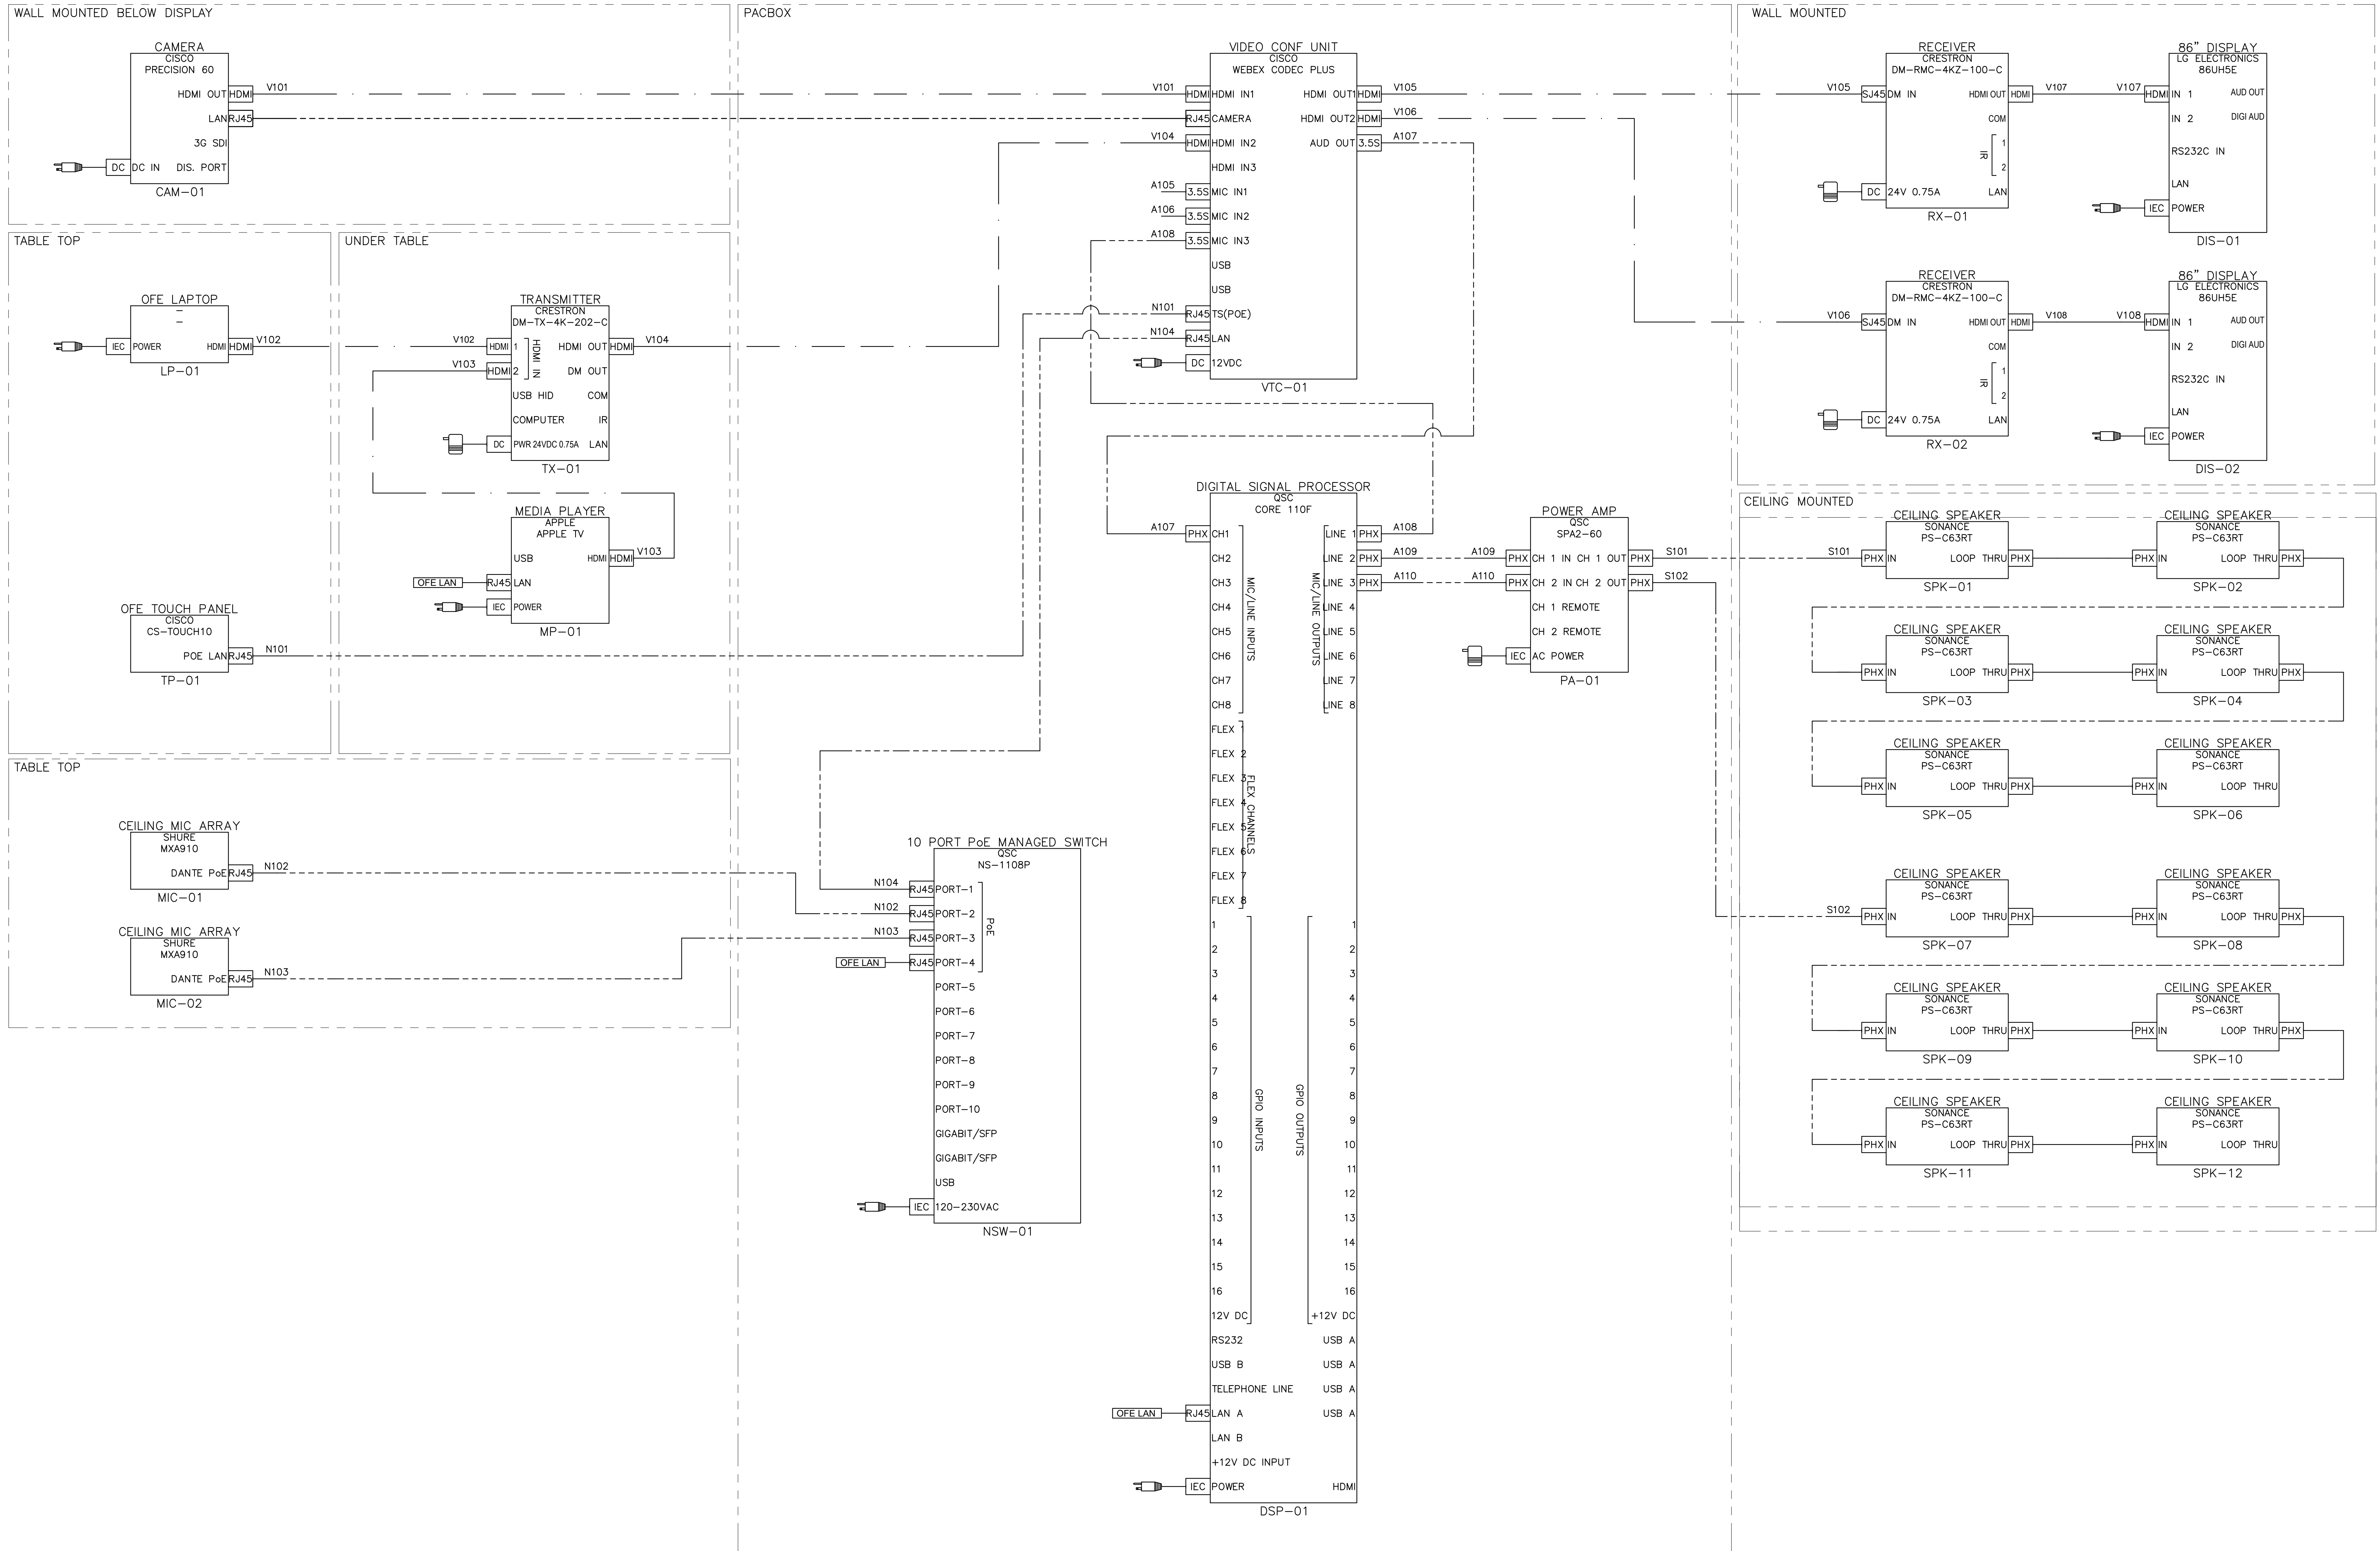

© COPYRIGHT 2019
THE INFORMATION CONTAINED IN
THIS DRAWING IS PROPRIETARY
AND SHALL NOT BE USED,
REPRODUCED, TRANSMITTED, OR
OTHERWISE DISCLOSED WITHOUT
THE EXPRESSED WRITTEN CONSENT
OF MCA COMMUNICATIONS, INC.

1	2021-06-04	INFRASTRUCTURE SHOP DRAWINGS

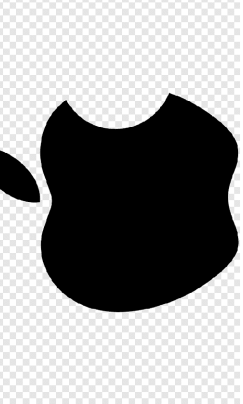

APPLE CAPSTONE PHASE 1
AUDIOVISUAL SHOP DRAWINGS

RD1 TRAINING
ROOM DUAL 86"
AV LINE DIAGRAM

